

SITUATED IN THE STATE OF OHIO, COUNTY OF MUSKINGUM, TOWNSHIP OF WASHINGTON AND BEING PART OF THE THIRD QUARTER OF TOWNSHIP 1, RANGE 7, OF THE UNITED STATES MILITARY DISTRICT AND BEING ALL THOSE LANDS INTENDED TO BE DESCRIBED IN DEED VOLUME 2119, PAGE 117.


ALL OF AUDITOR'S PARCEL NO. 70-55-03-08-000.

BEARINGS SHOWN HEREON ARE BASED ON ASSUMED AZIMUTH AND USED FOR ANGLE PURPOSES ONLY.



CURVE TABLE

CURVE	DELTA	RADIUS	ARC	TANGENT	CHORD	CHORD BEARING
C1	1°31'52"	804.50'	21.50'	20.70'	21.50'	N 66°06'26" E

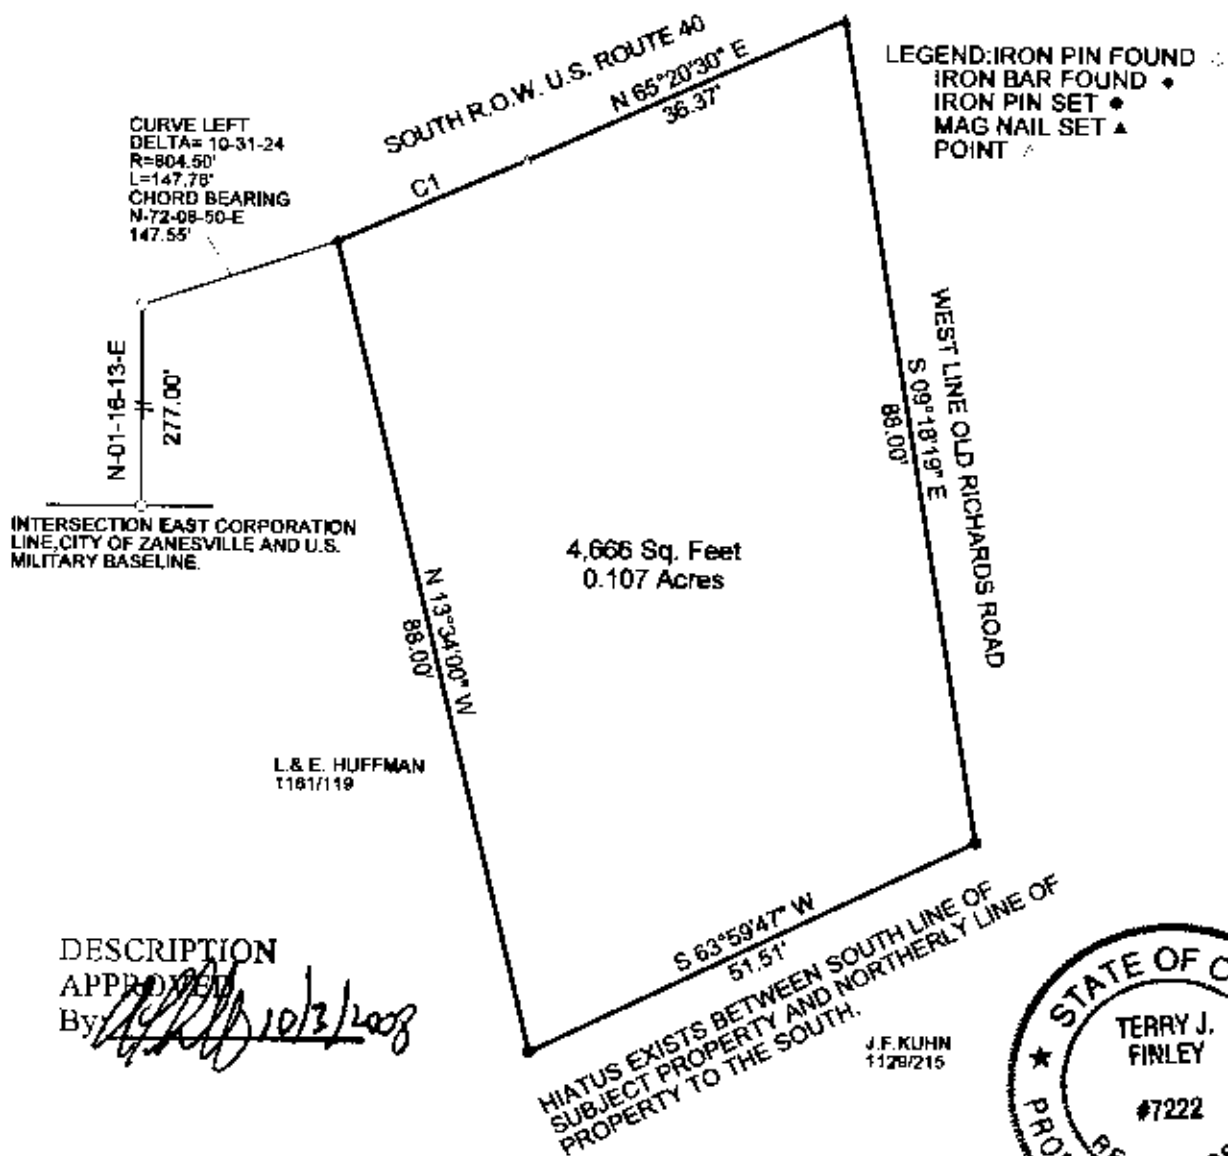

THIS PLAT AND ACCOMPANYING DESCRIPTION WERE PREPARED ON SEPTEMBER 29TH, 2008 BY TERRY J. FINLEY, OHIO REGISTERED SURVEYOR #S-7222, BASED ON AN ACTUAL SURVEY AND IS SUBJECT TO ALL LEGAL HIGHWAYS AND EASEMENTS, RECORDED OR IMPLIED.

OFFICE COPY  
NOT RECORDED

TERRY J. FINLEY SURVEYING		
155 MOCKINGBIRD HILL		
ZANESVILLE, OHIO 43701		
DATE: 9/29/2008	SCALE: 1" = 20'	DRAWN BY: T.J.F.