


SURVEY FOR KENNETH BARLEY

AUDITORS PARCEL NUMBER
71-70-58-11-01-002 (PART)-0.918 ± ACRES

BEING A PART OF THE 80.62 ACRES CONVEYED TO GREENLAWN ESTATES, LLC (DEED VOLUME 2047, PAGE 379), SITUATED IN QUARTER TOWNSHIP 3, TOWNSHIP 1, RANGE 7, OF THE UNITED STATES MILITARY LANDS, WASHINGTON TOWNSHIP, MUSKINGUM COUNTY, OHIO.

BEARINGS ARE BASED ON THE PREVIOUS SURVEY OF 0.035 ACRES IN LOT 1 OF BRIARCLIFF SUBDIVISION, DATED OCTOBER 26, 1996 BY C. R. HARKNESS (PS#6885).

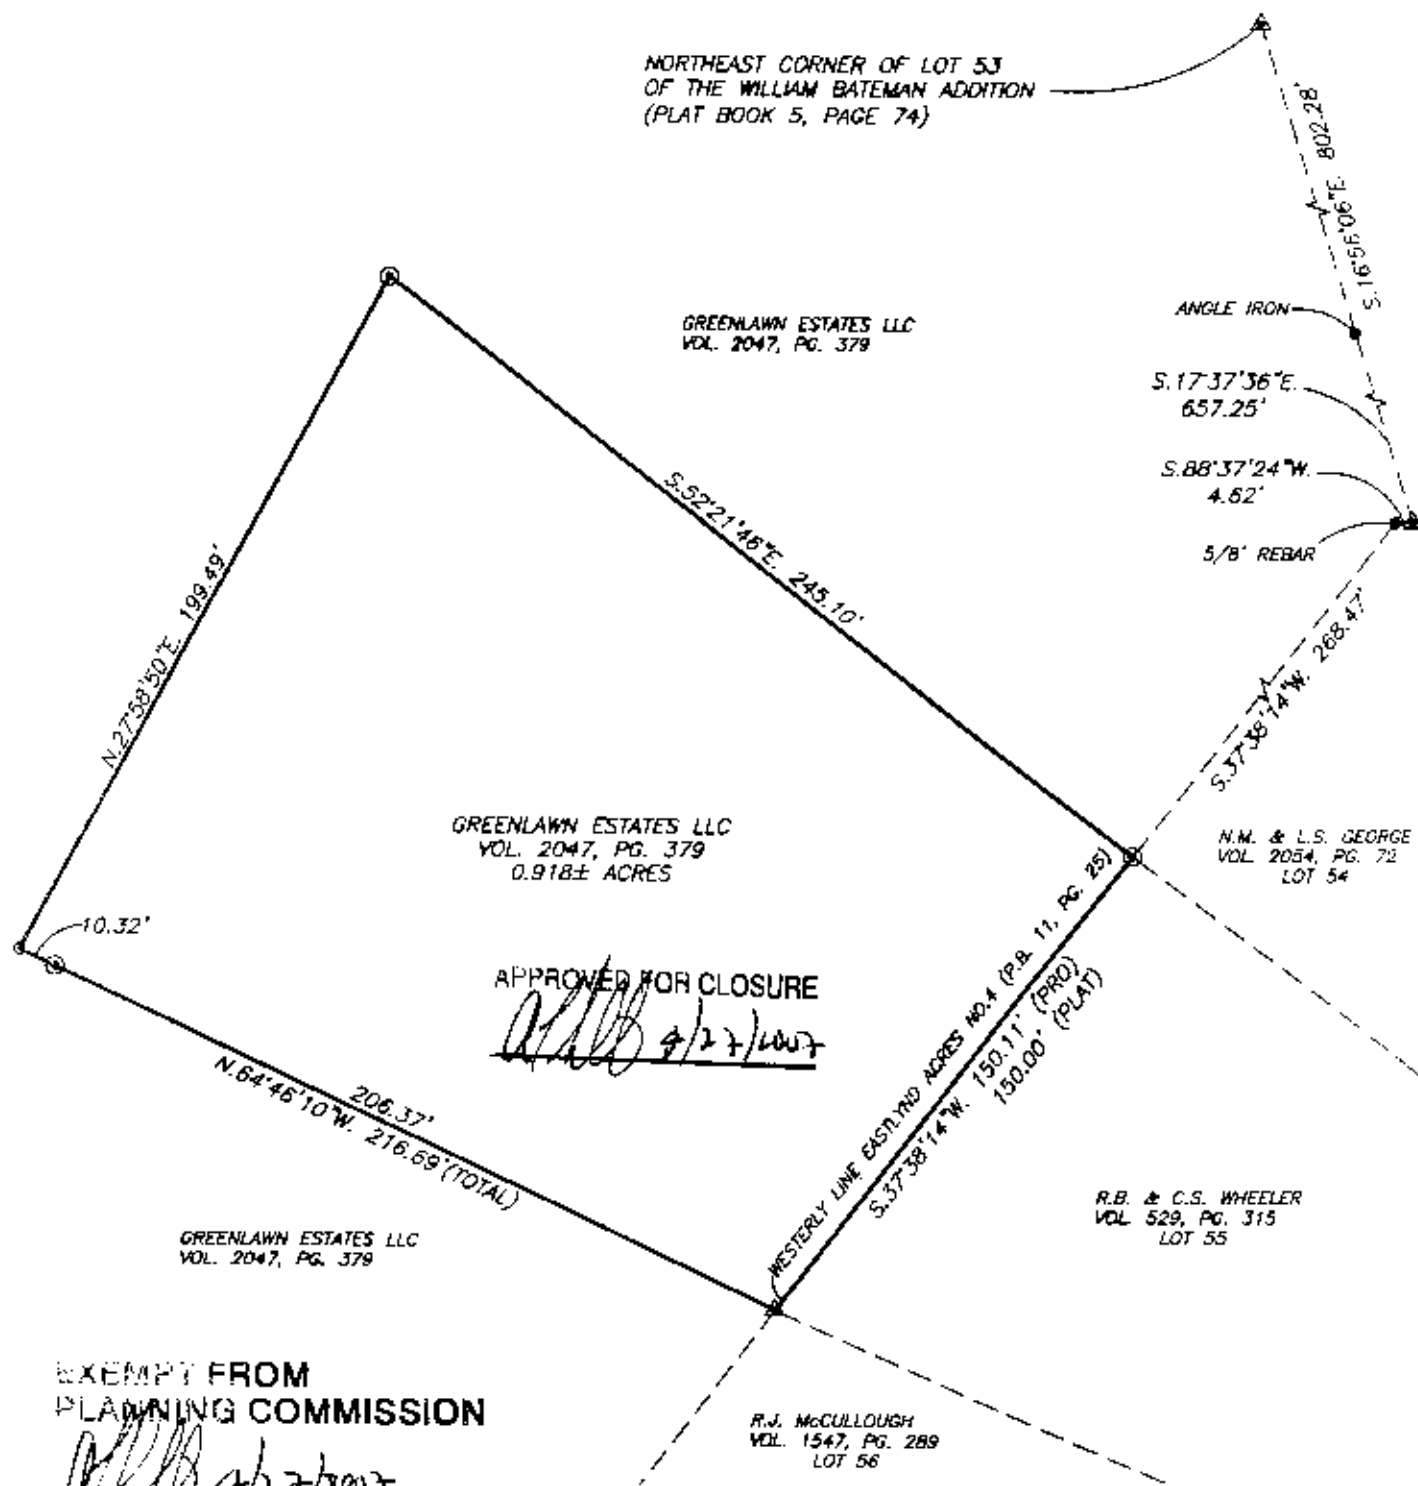

APPROVED FOR CLOSURE

[Signature] 4/27/2007

EXEMPT FROM
PLANNING COMMISSION

[Signature] 4/27/2007


RESEARCH

VOL. 451, PG. 171
VOL. 518, PG. 193
VOL. 1054, PG. 486
VOL. 1088, PG. 287
P.B. 5, PG. 74
P.B. 10, PG. 45
U.S.G.S. (ZANESVILLE EAST QUAD)
MUSKINGUM CO. TAX MAP

LEGEND

- EXISTING IRON PIN
- ⊙ IRON PIN SET (5/8" REBAR W/CAP)
- UNMARKED POINTS
- ▲ EXISTING CONCRETE MONUMENT

SCALE 1"=50'

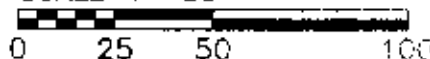

I HEREBY CERTIFY TO THE BEST OF MY KNOWLEDGE AND BELIEF THAT THE ABOVE SURVEY TO BE CORRECT. PREPARED BY ME, THIS 11th DAY OF APRIL, 2007.

MICHAEL J. NICHOLS
REGISTERED SURVEYOR #6923

THIS PROPERTY IS SUBJECT TO ALL EASEMENTS, RIGHT OF WAYS, OR RESTRICTIONS, WHETHER RECORDED OR IMPLIED. THIS PLAT IS INTENDED FOR THE LEGAL TRANSFER OF THE PROPERTY SHOWN AND DOES NOT INTEND TO SHOW ANY OR ALL OF THE EASEMENTS, RIGHT OF WAYS, RESTRICTIONS OR ENCROACHMENTS UNLESS OTHERWISE INDICATED.

BIEDENBACH SURVEYING, INC.

3010 EAST POKE, ZANESVILLE, OHIO 43701
phone: 740-453-4850, fax: 740-450-1000, email: biedenbach@bws.net

DRAWN BY: JWL

DATE: 04-11-07

SCALE: 1"=50'

CHECKED BY: MDN

JOB NO: 5230

DRAWING NO. C:\WORK\FOLDERS\5230