

TERRY J. FINLEY SURVEYING & MAPPING

155 Mockingbird Hill, Zanesville, OH 43701

Phone or Fax: (614) 454-8721

Ohio Registered Surveyor #5-7222

State: Ohio

City:

County: Muskingum

Subdivision:

Township: Washington

Plat Book:

Page:

Lot #:

Section: Qtr. Twp. 4 T. 1 R. 7

Deed Volume: 1001

Page: 225


SURVEY PLAT FOR: Lee Finney

Auditor's Parcel #: P. of 70 62-02-04-000

Bearings shown herein are based upon: The south line of Sec. 11
as S 90° 00' 00" E

D. H. Young

V. 522 P. 251

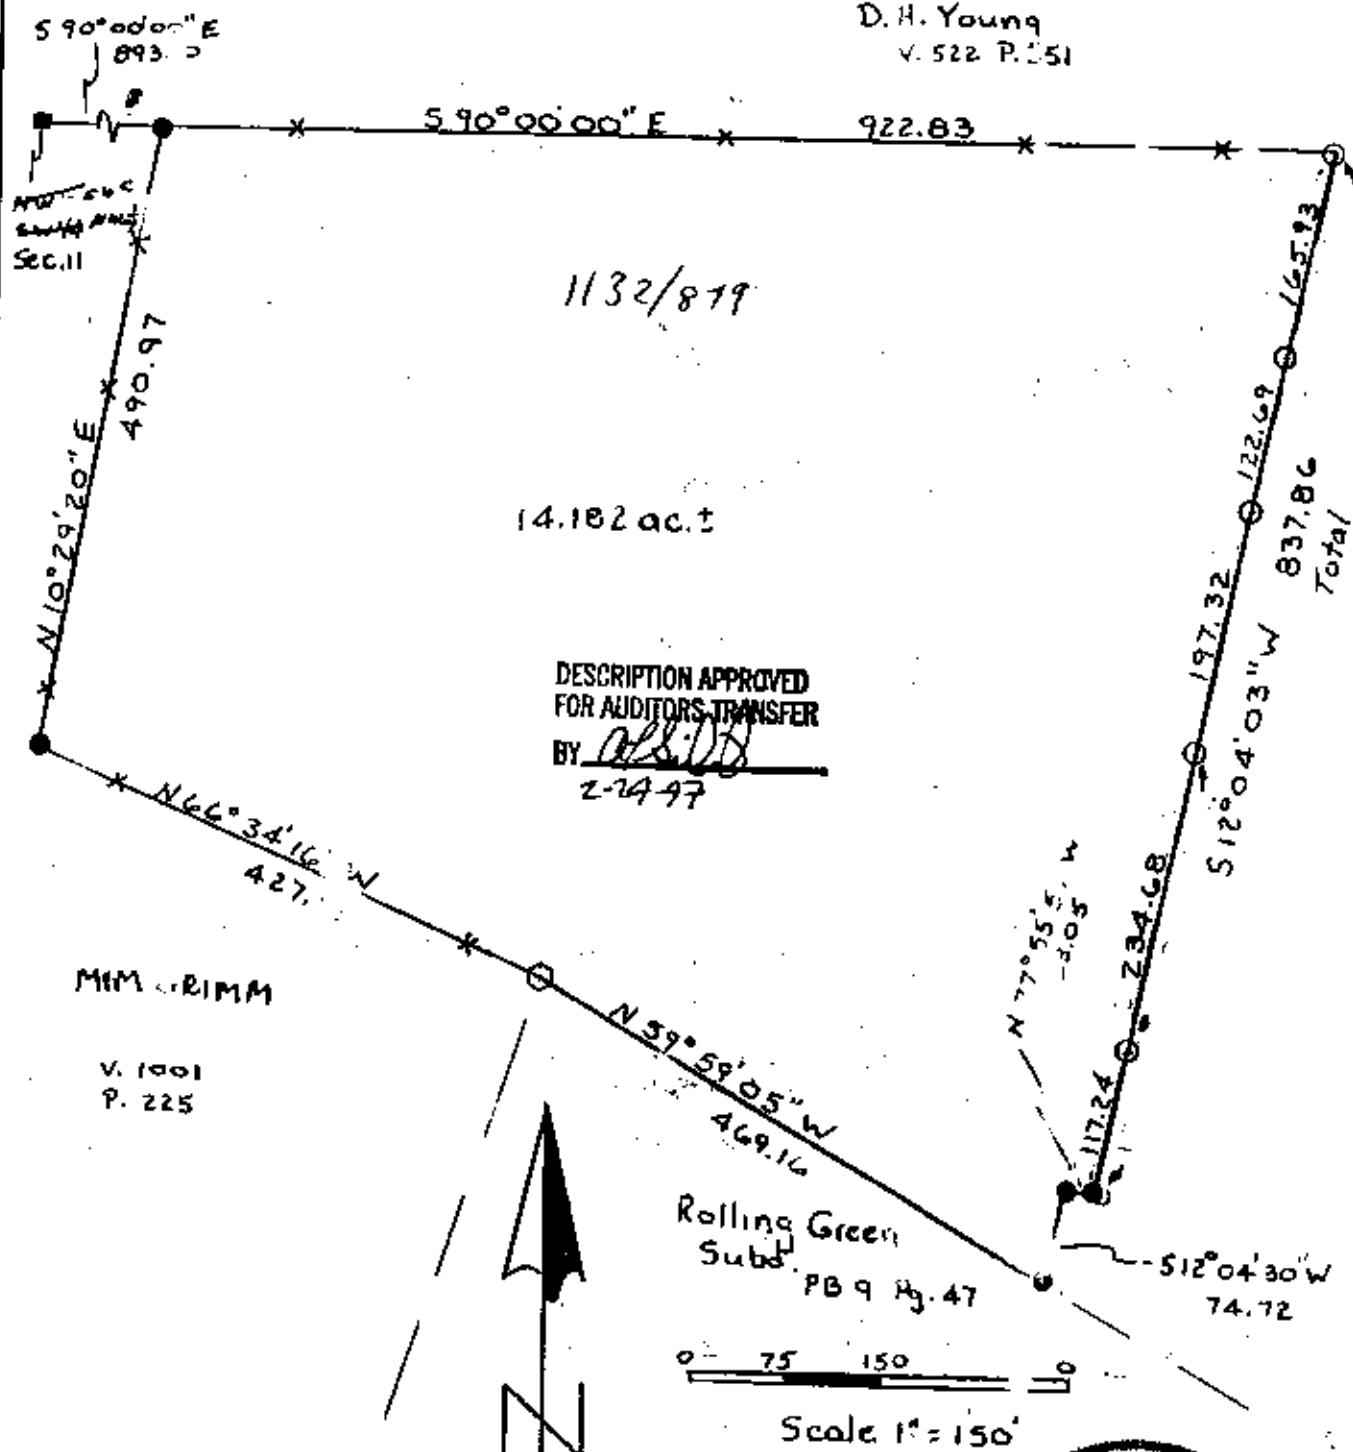

LEGEND:

● Iron pin set (3/4" rebar x 30")

○ Iron pin found

■ Post found

● Axle found

▽ Railroad spike found

This plat drawn on February 19th, 1997

**OFFICE COPY
NOT RECORDABLE**

Terry J. Finley Registered Surveyor #5-7222

