



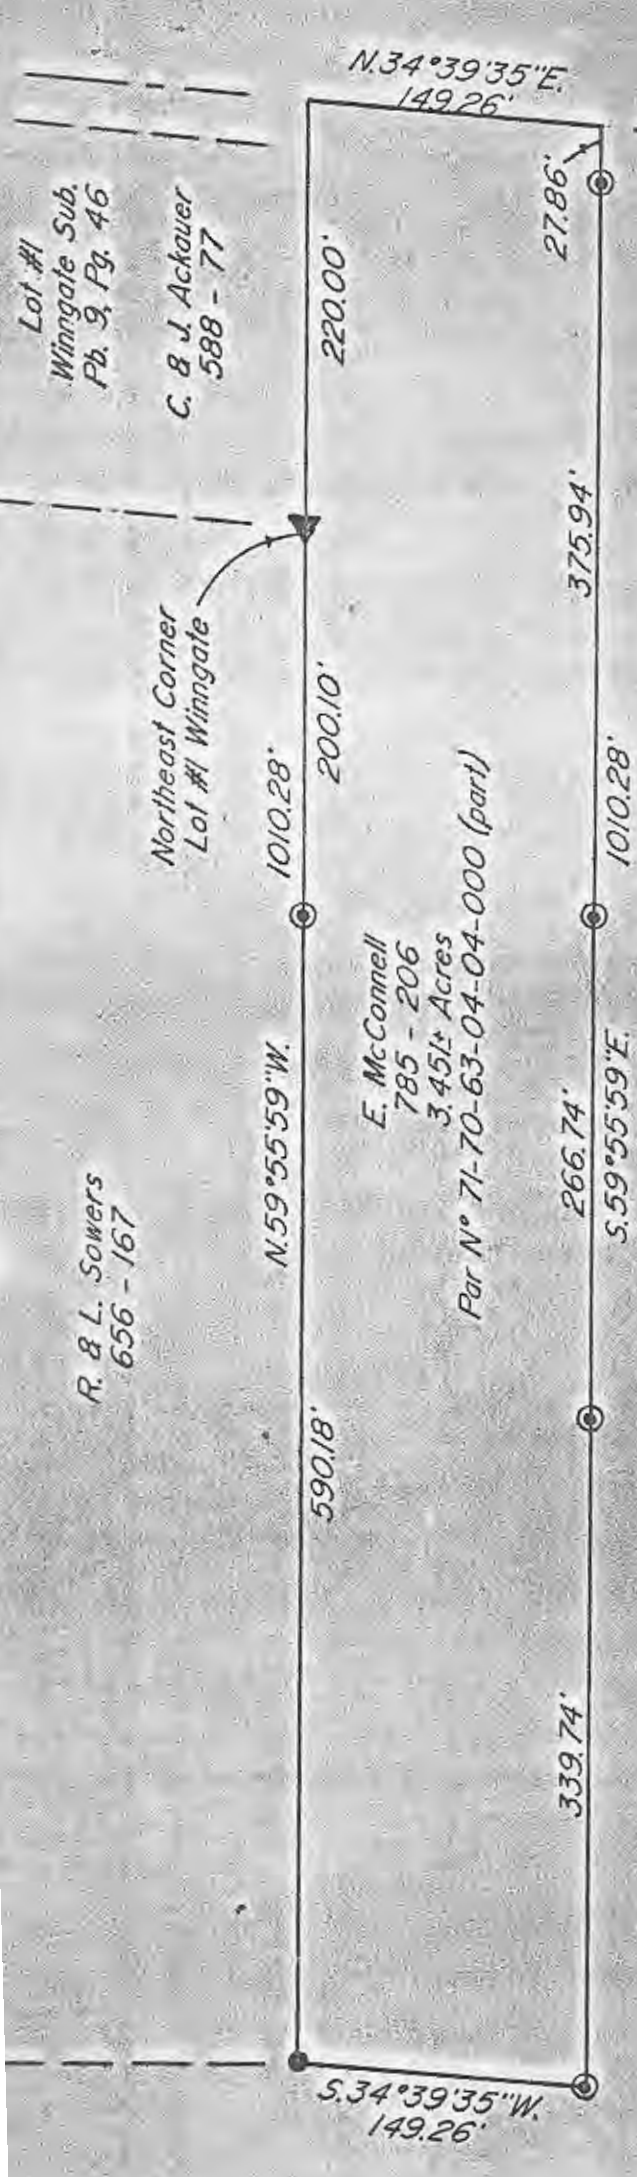

Co. Rd. 191
(Jackson Rd.)

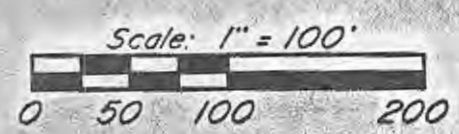

- ▼ Existing Axle
- Existing Iron Pin ($\frac{3}{4}$ " rebar)
- ⊙ Iron Pin Set ($\frac{5}{8}$ " x 30" rebar w/ plastic ld. cap)

Research

Vol. 785 Pg. 206
 Vol. 588 Pg. 77
 Vol. 656 Pg. 167
 Vol. 766 Pg. 325
 Vol. 703 Pg. 312
 Pb. 9 Pg. 46
 Muskingum County Tax Map

Bearings are based on the previously surveyed west line of a 4.38± Ac. tract as S.32°04'00"E. (Vol. 703, Pg. 312)

Being a part of Quarter Township 4, Township 1, Range 7, of the United States Military Lands, Washington Township, Muskingum County, Ohio.

I hereby certify to the best of my knowledge and belief the above plat and survey to be correct as prepared by me, this 28th day of November 1988

W. J. Biedenbach
 W. J. Biedenbach
 Reg. Surveyor #5718



DESCRIPTION APPROVED
 FOR AUDITOR'S TRANSFER

BY J. L. Gumble
 12-29-88

E. McConnell
 785 - 206

W. J. BIEDENBACH & ASSOC. SURVEYING & MAPPING ZANESVILLE, OHIO (614) 453-4850	
Drawn by: SDD	Date: 11-28-88
Scale: 1" = 100'	Checked by: <u>JD</u>
Job N°: 2925	E. McConnell