


Scale: 1" = 50'

● ~ Existing Axle

Research

Vol. 937 Pg. 9
Vol. 544 Pg. 709
Vol. 570 Pg. 731
Vol. 549 Pg. 612
Vol. 559 Pg. 140
Vol. 897 Pg. 95
Muskingum County Tax Map

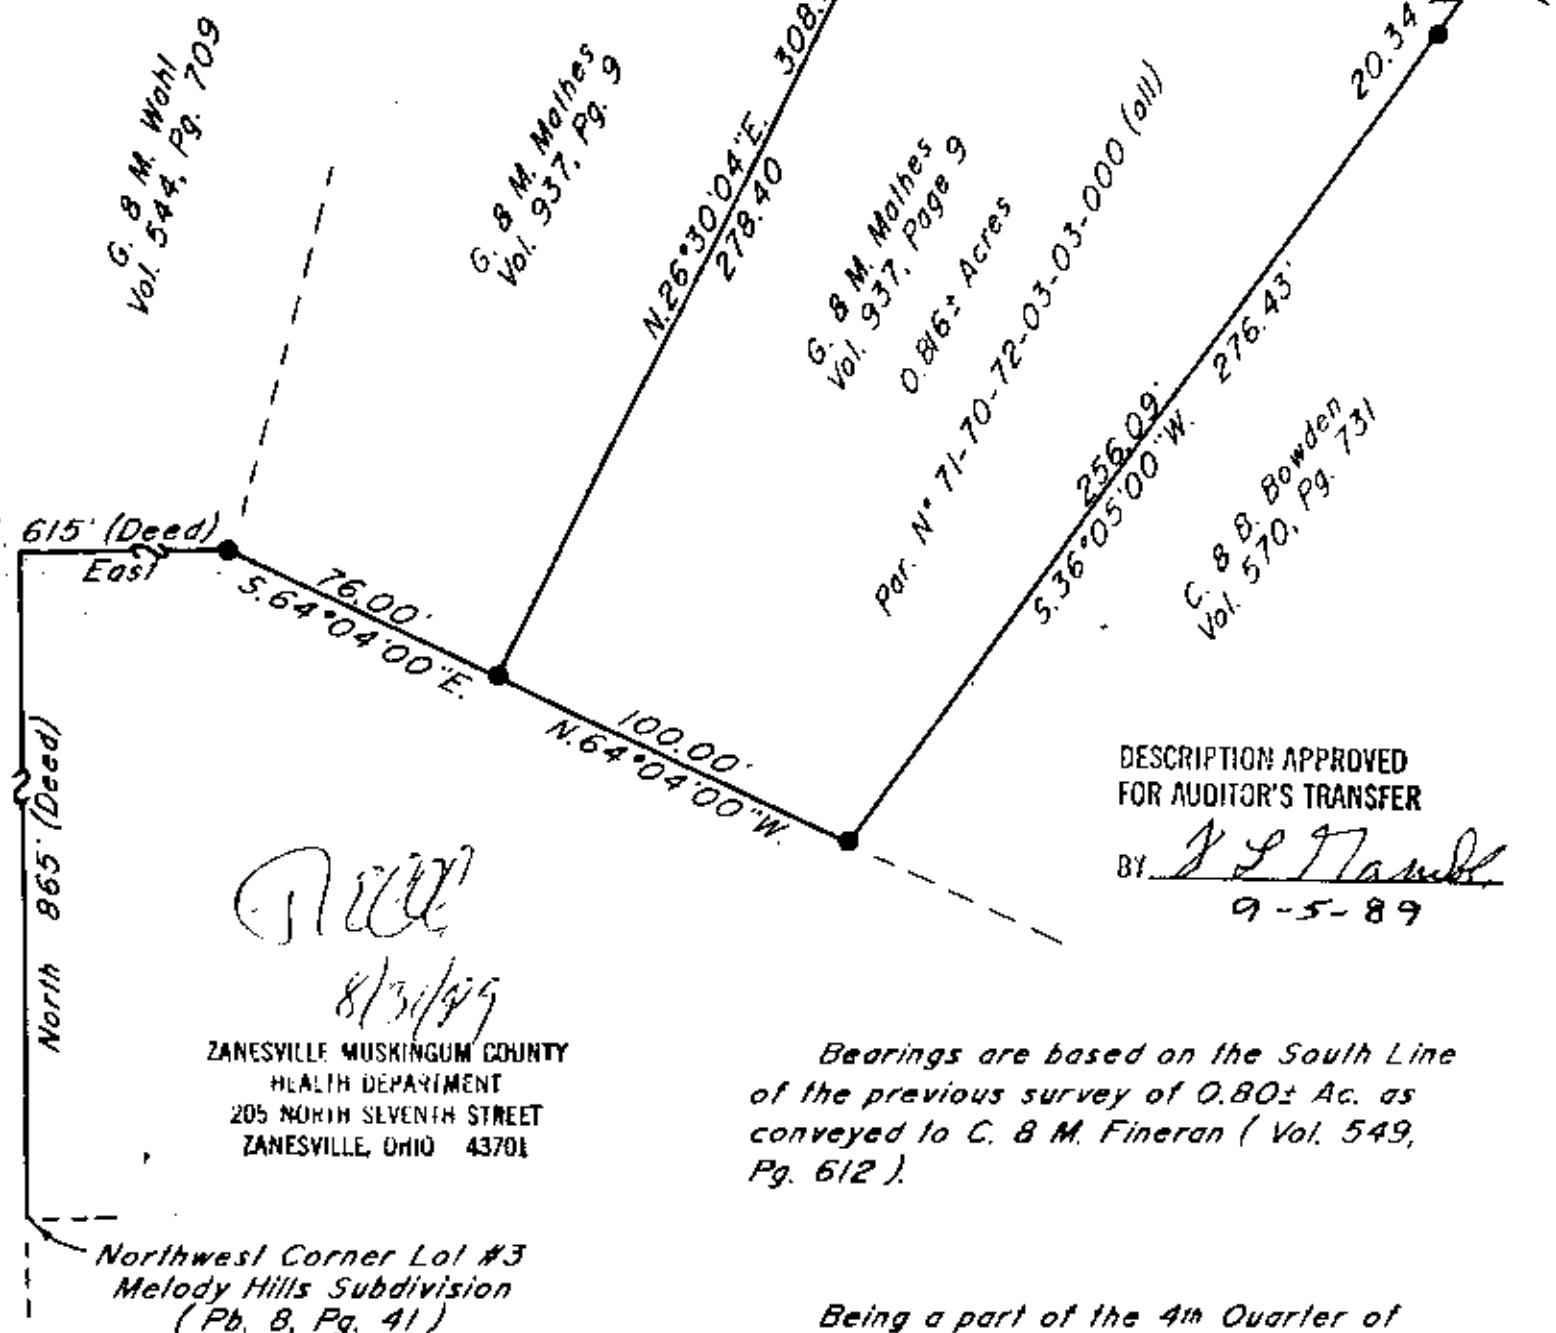

DESCRIPTION APPROVED
FOR AUDITOR'S TRANSFER

BY J. L. Hand
9-5-89

ZANESVILLE MUSKINGUM COUNTY
HEALTH DEPARTMENT
205 NORTH SEVENTH STREET
ZANESVILLE, OHIO 43701

Bearings are based on the South Line
of the previous survey of 0.80± Ac. as
conveyed to C. B. M. Fineran (Vol. 549,
Pg. 612).

Being a part of the 4th Quarter of
Township 1, Range 7, of the United States
Military Lands, Washington Township,
Muskingum County, Ohio.

I hereby certify to the best of my
knowledge and belief the above plat and
survey to be correct as prepared by me
this 7th day of August 1989.

W. J. Biedenbach
Reg. Surveyor #5718



W. J. BIEDENBACH & ASSOC.
SURVEYING & MAPPING
ZANESVILLE, OHIO
(614) 453-4850

Drawn by: SDD	Date: 8-07-89
Scale: 1" = 50'	Checked by: <u>WJH</u>
Job N°: 3051	B. Wahl