

TERRY J. FINLEY SURVEYING & MAPPING

155 Mockingbird Hill, Zanesville, OH 43701

Phone or Fax: (614) 454-8721

Ohio Registered Surveyor #S-7222

State: OHIO

City:

County: MUSKINGUM

Subdivision:

Township: WASHINGTON

Plat Book:

Page:

Lot #:

Section: PT. 1/4 TWP. 4-T-1, R-7

Deed Volume:

1114

Page:

623


SURVEY PLAT FOR: GREG WELKER

Auditor's Parcel #: 4-04-01-001 PT.

Scale: 1 in. = 60 ft.

Bearings shown herein are based upon:

DU. 1114, PG. 623

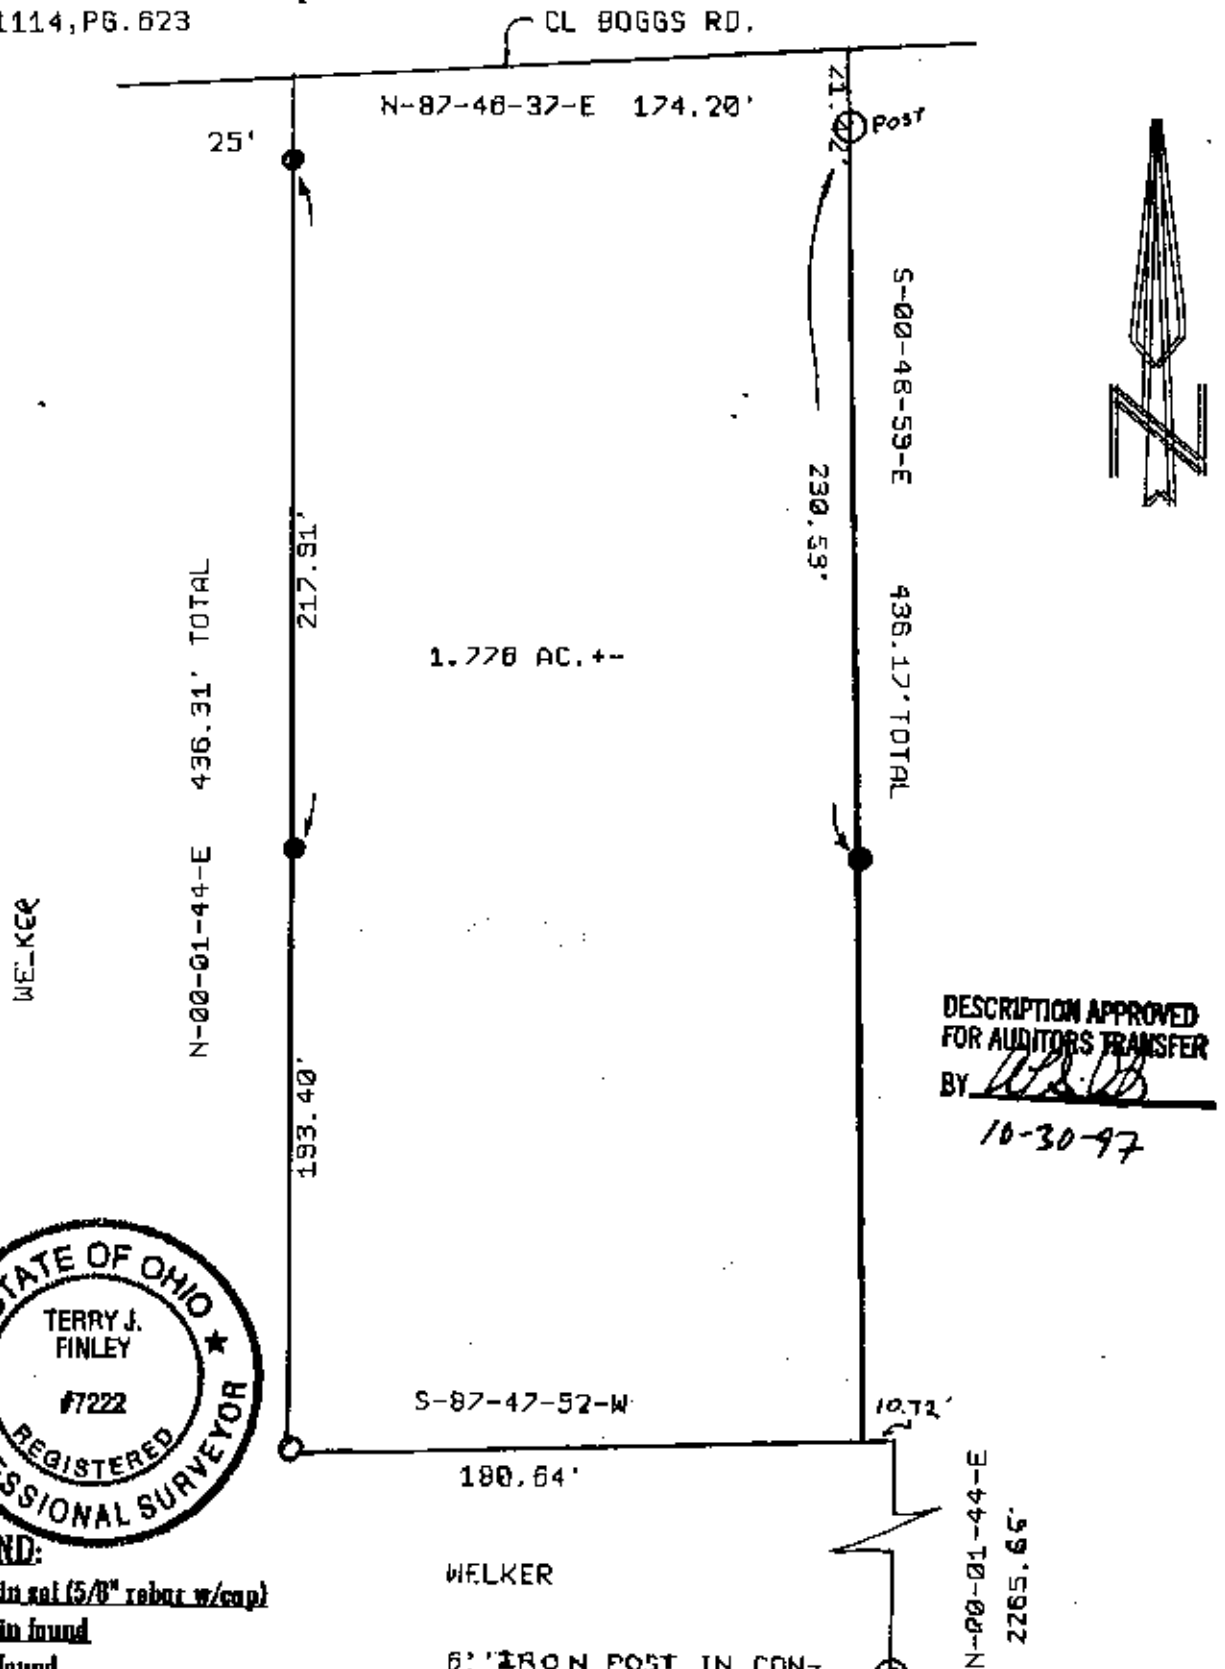

DESCRIPTION APPROVED
FOR AUDITORS TRANSFER

BY [Signature]

10-30-97



LEGEND:

- Iron pin set (5/8" rebar w/cap)
- Iron pin found
- Stone found
- Axle found
- ▽ Railroad spike found

This plat drawn on OCTOBER 29TH 1997

on an actual survey of the premises.

Terry J. Finley, Registered Surveyor #S-7222