

TERRY J. FINLEY SURVEYING & MAPPING

155 Mockingbird Hill, Zanesville, OH 43701

Phone or Fax: (614) 454-8721

Ohio Registered Surveyor #S-7222

State: Ohio

City:

County: Muskingum

Subdivision:

Township: Washington

Plat Book:

Page:

Lot #:

Section: Pt. Qtr. Twp. 4 T.1R.7 Deed Volume: 1114


Page: 623

SURVEY PLAT FOR: Greg Welker

Auditor's Parcel #: 70-74-04-01-001 Pt.

Bearings shown herein are based upon: V. 1114 P. 623

Boggs Road

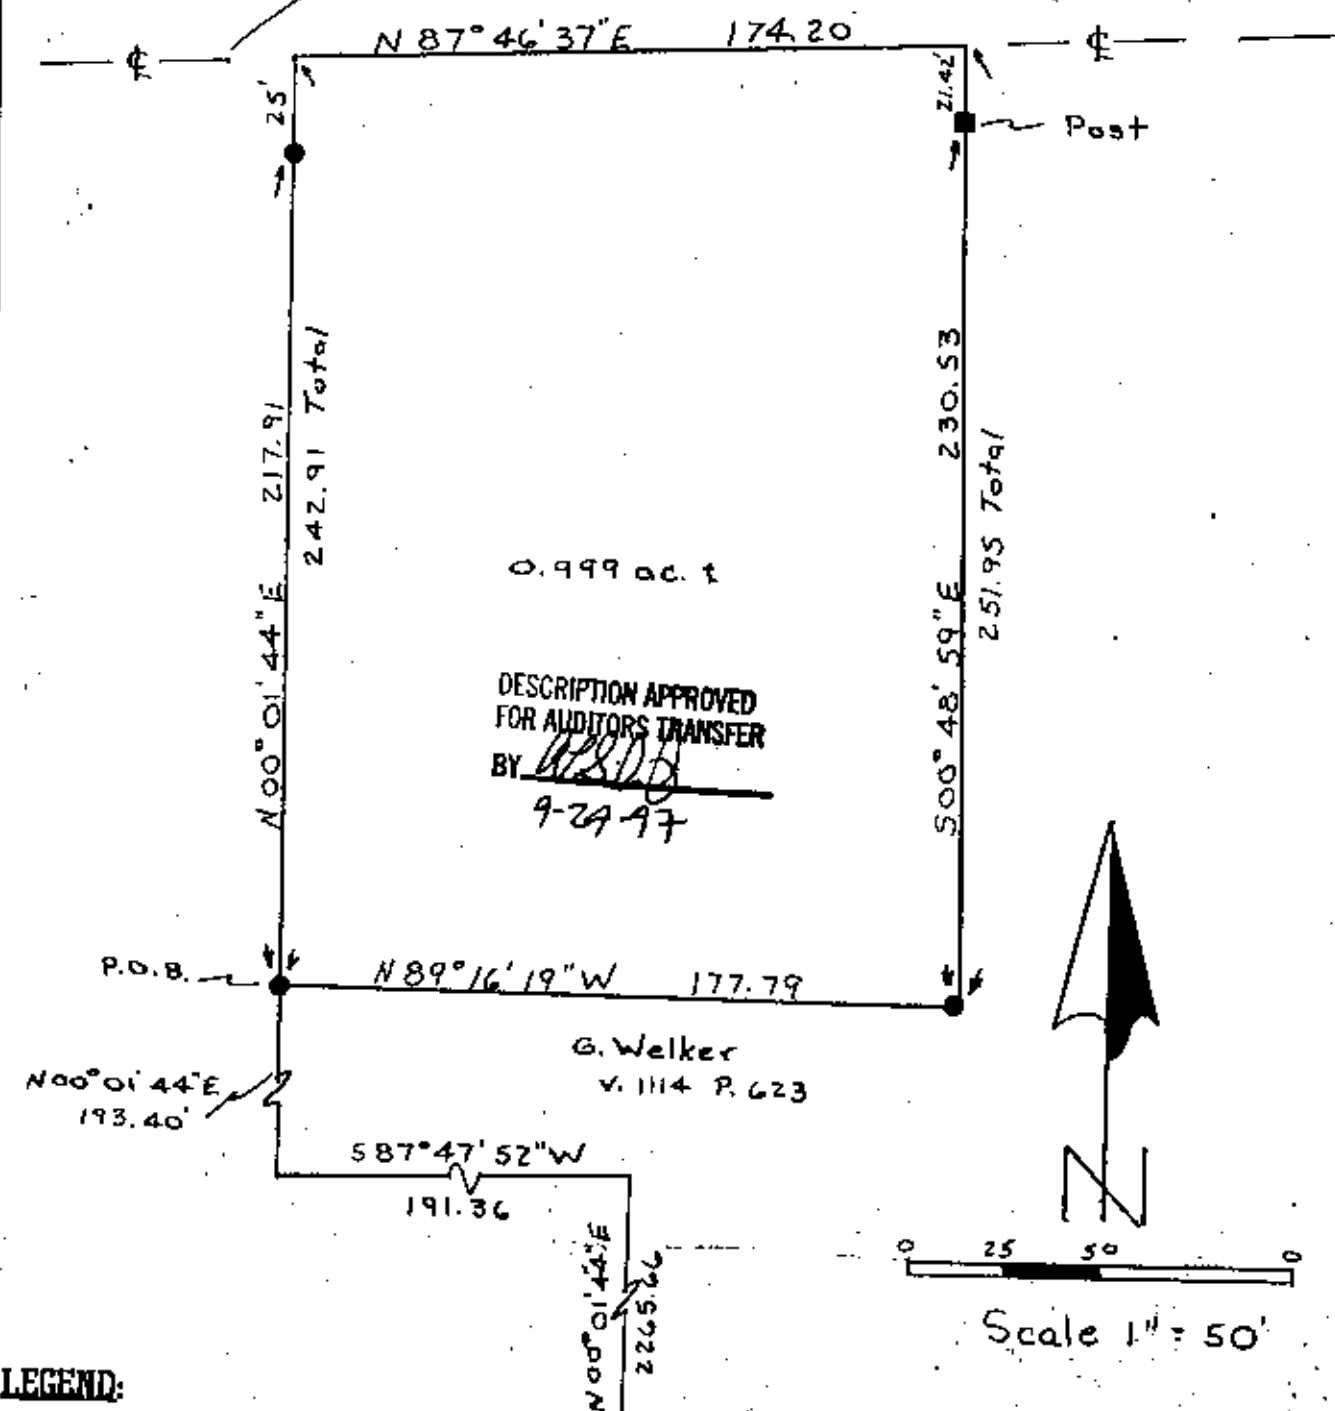

LEGEND:

● Iron pin set (5/8\" rebar w/cap)

○ Iron pin found

■ Post found

● Ash found

▽ Railroad spike found

This plat drawn on Sept. 22

**OFFICE COPY
NOT RECORDABLE**

Terry J. Finley Registered Surveyor #S-7222

