


**SURVEY PLAT FOR GREG AND DEBRA WELKER**

SITUATED IN THE STATE OF OHIO, COUNTY OF MUSKINGUM, TOWNSHIP OF WASHINGTON AND BEING PART OF QUARTER TOWNSHIP 4, TOWNSHIP 1, RANGE 7 AND BEING PART OF THOSE LANDS DESCRIBED IN DEED VOLUME 1114, PAGE 823, BEING PART OF AUDITOR'S PARCEL NO. 70-74-04-01-001. THE BEARINGS SHOWN HEREON ARE BASED UPON THOSE SHOWN IN PLAT BOOK 17, PAGE 51.

0 50 100  
SCALE: 1"=125'

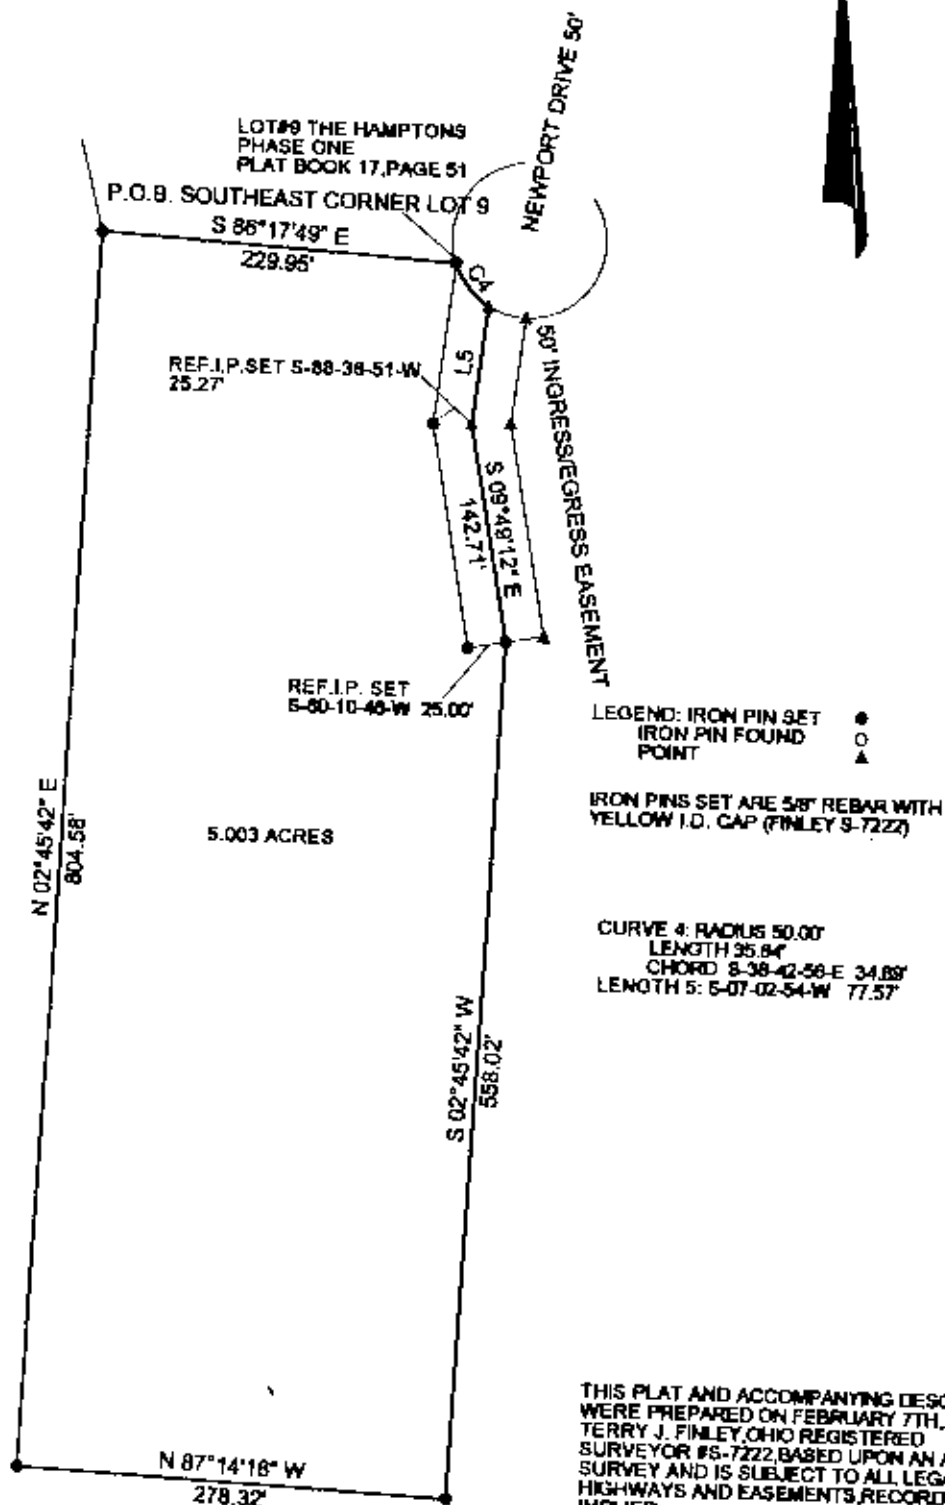

THIS PLAT AND ACCOMPANYING DESCRIPTION WERE PREPARED ON FEBRUARY 7TH, 2003, BY TERRY J. FINLEY, OHIO REGISTERED SURVEYOR #S-7222, BASED UPON AN ACTUAL SURVEY AND IS SUBJECT TO ALL LEGAL HIGHWAYS AND EASEMENTS RECORDED OR IMPLIED.

**OFFICE COPY  
NOT RECORDABLE**  
TERRY J. FINLEY P.S.



DESCRIPTION APPROVED  
FOR AUDITOR'S TRANSFER  
BY *[Signature]*  
2/11/2003

TERRY J. FINLEY SURVEYING AND MAPPING		
155 MOCKINGBIRD HILL		
ZANESVILLE, OHIO 43701		
DATE: 2/7/2003	SCALE: 1" = 125'	DRAWN BY: T.J.F.