


# PLAT OF SURVEY FOR NICK CURRY

SITUATED IN THE STATE OF OHIO, COUNTY OF MUSKINGUM, TOWNSHIP OF WASHINGTON,  
BEING THAT PART OF THE FOURTH QUARTER OF TOWNSHIP 1, RANGE 7  
OF THE UNITED STATES MILITARY LANDS

NOTE:  
BEARINGS ON THIS PLAT ARE BASED ON THE EASTERLY LINE  
OF HANES 106 ACRE TRACT (DEED BOOK 2016, PAGE 228)  
BEING NORTH 05 DEGREES 00 MINUTES 00 SECONDS EAST


IRON PINS SET ARE 5/8" REBAR, 30" LONG  
WITH PLASTIC ID CAP EICHER S-8233

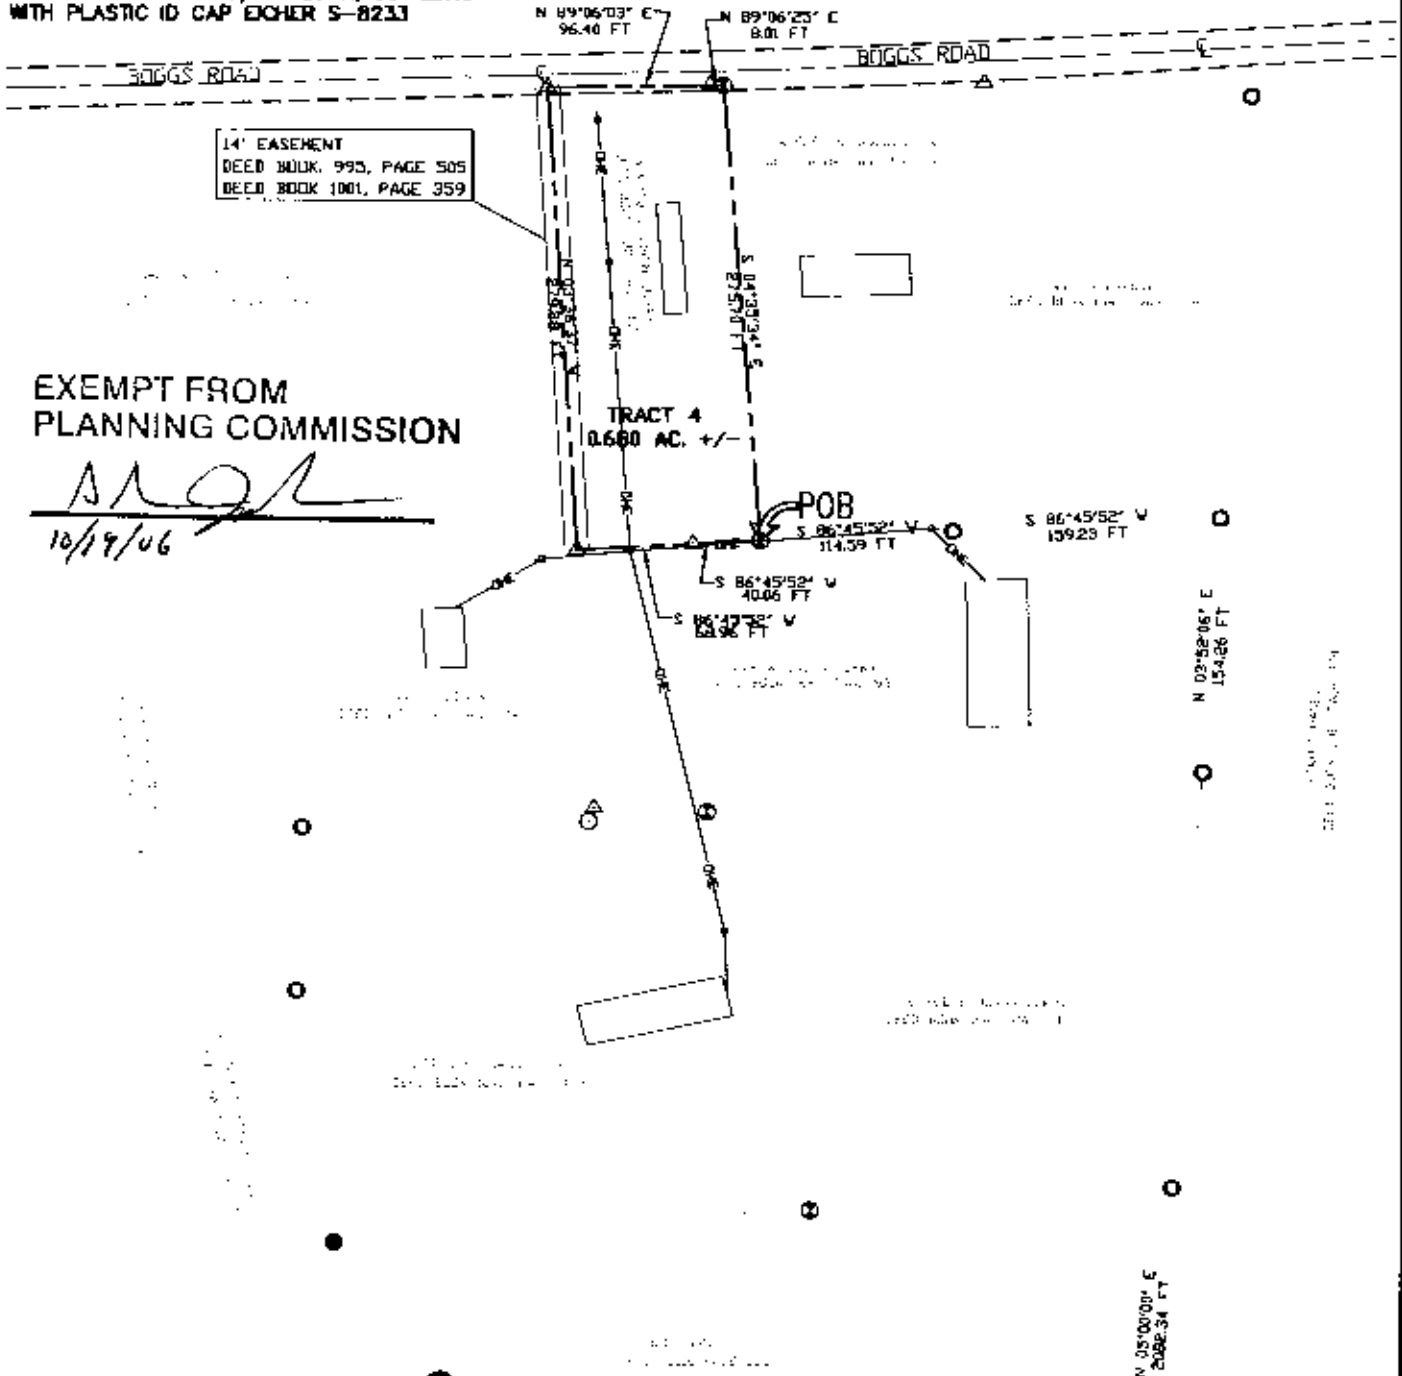


REFERENCES  
deeds as noted  
county tax records  
existing monumentation

## LEGEND

- IRON PIN SET  
5/8" x 30" REBAR WITH  
I.D. CAP EICHER S-8233
- IRON PIN FOUND
- IRON PIN FOUND WITH ID CAP
- IRON PIPE FOUND
- POINT

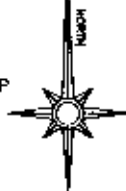

0 120 240

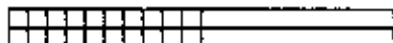

SCALE 1" = 120'

Part of Parcel No.  
71-70-76-02-02-000

All of Parcel No.  
71-70-76-02-03-000

Plat prepared by Mark J. Eichler  
Ohio Professional Surveyor S-8233  
based on an actual survey completed  
on the 29th day of March, 2006.



EICHER ENGINEERING  
AND CONSULTING

MARK J. EICHER, P.E.  
47 N. 4TH ST., SUITE 204  
ZANESVILLE, OHIO 43701  
PHONE (740) 450-9309  
FAX (740) 450-9310