


The bearings on this plat are based on State Plane Coordinate Grid derived from a Solar Observation (Local Hour Angle Method).

Situated in the State of Ohio, County of Muskingum, Township of Washington:
Being part of the Fourth Quarter, of Township #1, Range #7, of the US Military District being part of the Jack and Nancy Bracken property as described in deed reference Deed Book Volume 993, Page 514 of said county's deed records, being part of the Muskingum County Auditor's Parcel Number 70-76-02-03-001.

LEGEND

- STONE (FOUND) WITH X -
- CONCRETE MONUMENT (FOUND)
- ⊗ AXLE (FOUND)
- IRON PIPE (FOUND)
- IRON PIN (FOUND)
- ⊙ RAILROAD SPIKE (FOUND)
- ⊕ PK NAIL (FOUND)
- △ POINT
- IRON PIN (SET) 5/8" REBAR WITH IDENTIFICATION CAP (C.R. HARKNESS PLS 6885)

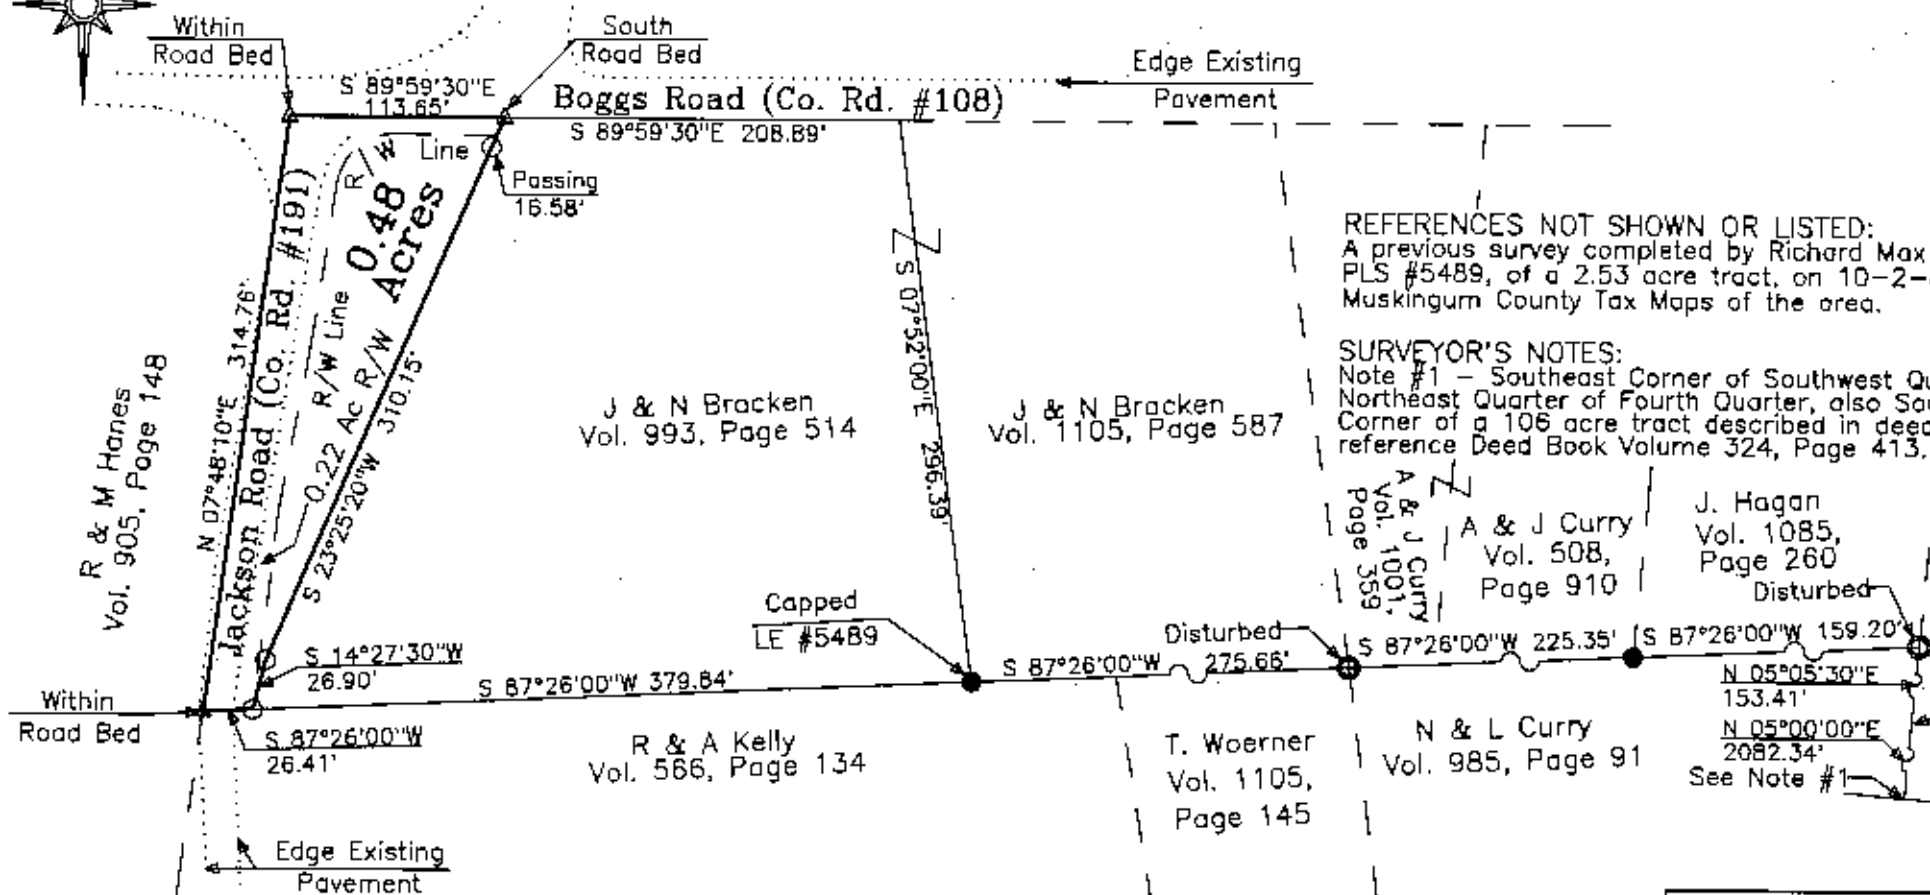

REFERENCES NOT SHOWN OR LISTED:
A previous survey completed by Richard Max Cannon PLS #5489, of a 2.53 acre tract, on 10-2-86. Muskingum County Tax Maps of the area.

SURVEYOR'S NOTES:
Note #1 - Southeast Corner of Southwest Quarter of Northeast Quarter of Fourth Quarter, also Southeast Corner of a 106 acre tract described in deed reference Deed Book Volume 324, Page 413.


DESCRIPTION APPROVED
FOR AUDITORS TRANSFER

BY K. Buckner
9-13-95

(By Deed)
East Line
106 Acre Tract

This plat was prepared by C. R. Harkness Surveying & Mapping Inc. in accordance with Chapter 4733-37 of the Administrative Code, from an actual survey and is intended to be used for the legal transfer of the property shown and does not intend to show all or any easements of record, nor encroachments unless otherwise indicated.

OFFICE COPY
NOT RECORDABLE
Charles R. Harkness, PLS #16

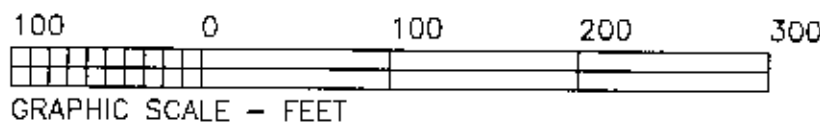

SURVEY FOR:		
Muskingum County Engineer		
Jackson Road		
Zanesville, Ohio 43701		
SECTION: Qtr. Twp. #4	TOWNSHIP: H1	RANGE: #7
TWP: Washington	COUNTY: Muskingum	STATE OF OHIO
Survey Date: 8-16-95	Drw date 9-11-95 By: SBT	
C. R. HARKNESS SURVEYING & MAPPING INC.		
768 DRYDEN ROAD		
Zanesville, Ohio 43701 Phone (614) 454-6367		
Job Number:	Drawing/Sheet No.	
H672	Plat #01	