


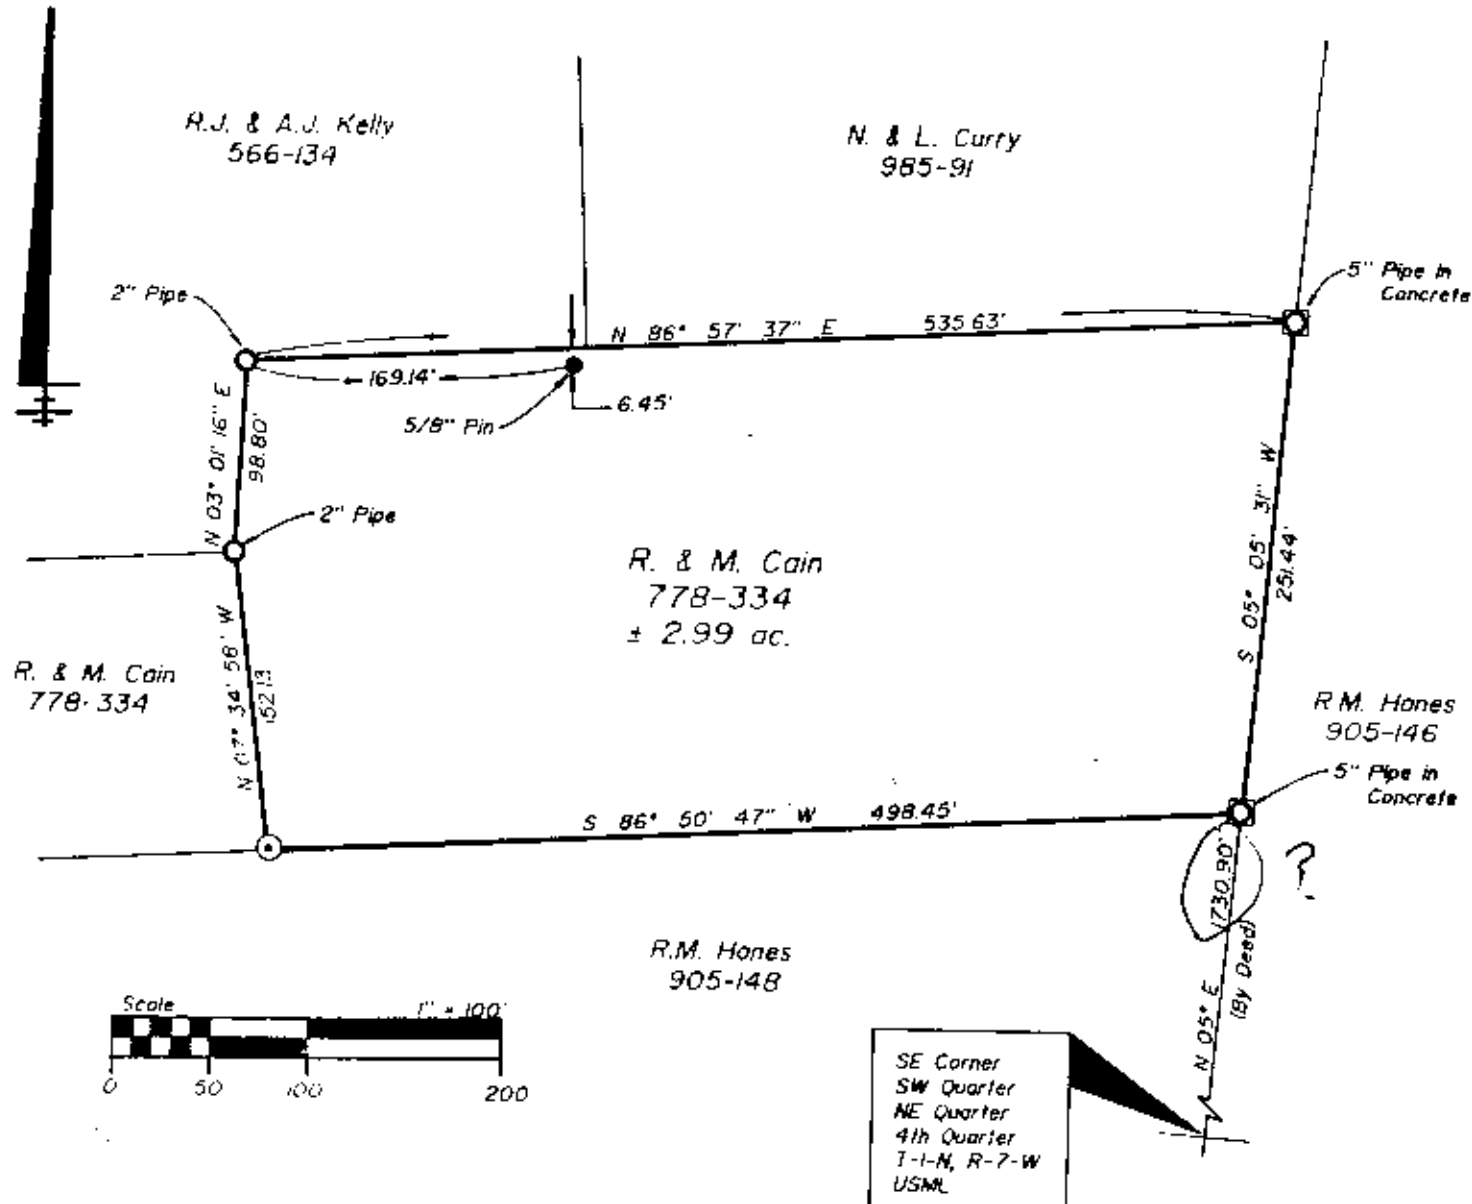

SITUATED IN

The Township of Washington, County of Muskingum, State of Ohio, and being a part of the Southwest Quarter of the Northeast Quarter, 4th Quarter Township, T-1-N, R-7-W, USML.

LEGEND

- ⊙ Iron Pin Set, 5/8" rebar
- Iron Pipe Found
- ⊠ Iron Pipe in Concrete Found
- Iron Pin Found

BASIS OF BEARINGS

Bearings are based on DR 985-91.

REFERENCES

DR 905-146
DR 905-148
DR 778-334
DR 985-91
DR 566-134
Tax Map 70-76

PARCEL NO.


Part of 70-76-02-05-000 (± 2.99 ac.)
71-

**OFFICE COPY
NOT RECORDABLE**

2/26/91
Date

DESCRIPTION APPROVED
FOR AUDITOR'S TRANSFER

BY J. L. Nambh
3-01-91

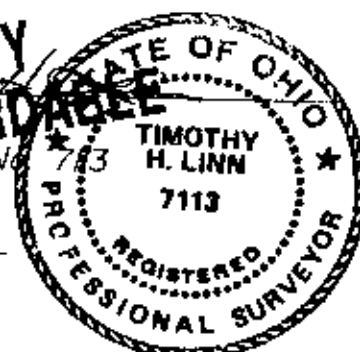

Linn Engineering, Inc.
Civil Engineering Consultants
P.O. Box 2671 Zanesville, Ohio 43702-2671

614-452-7434