


70-80-04-08-001 A

The State of Ohio, County of Muskingum
Township of Washington, and being a part of the
4th Quarter Twp., T1, R7.

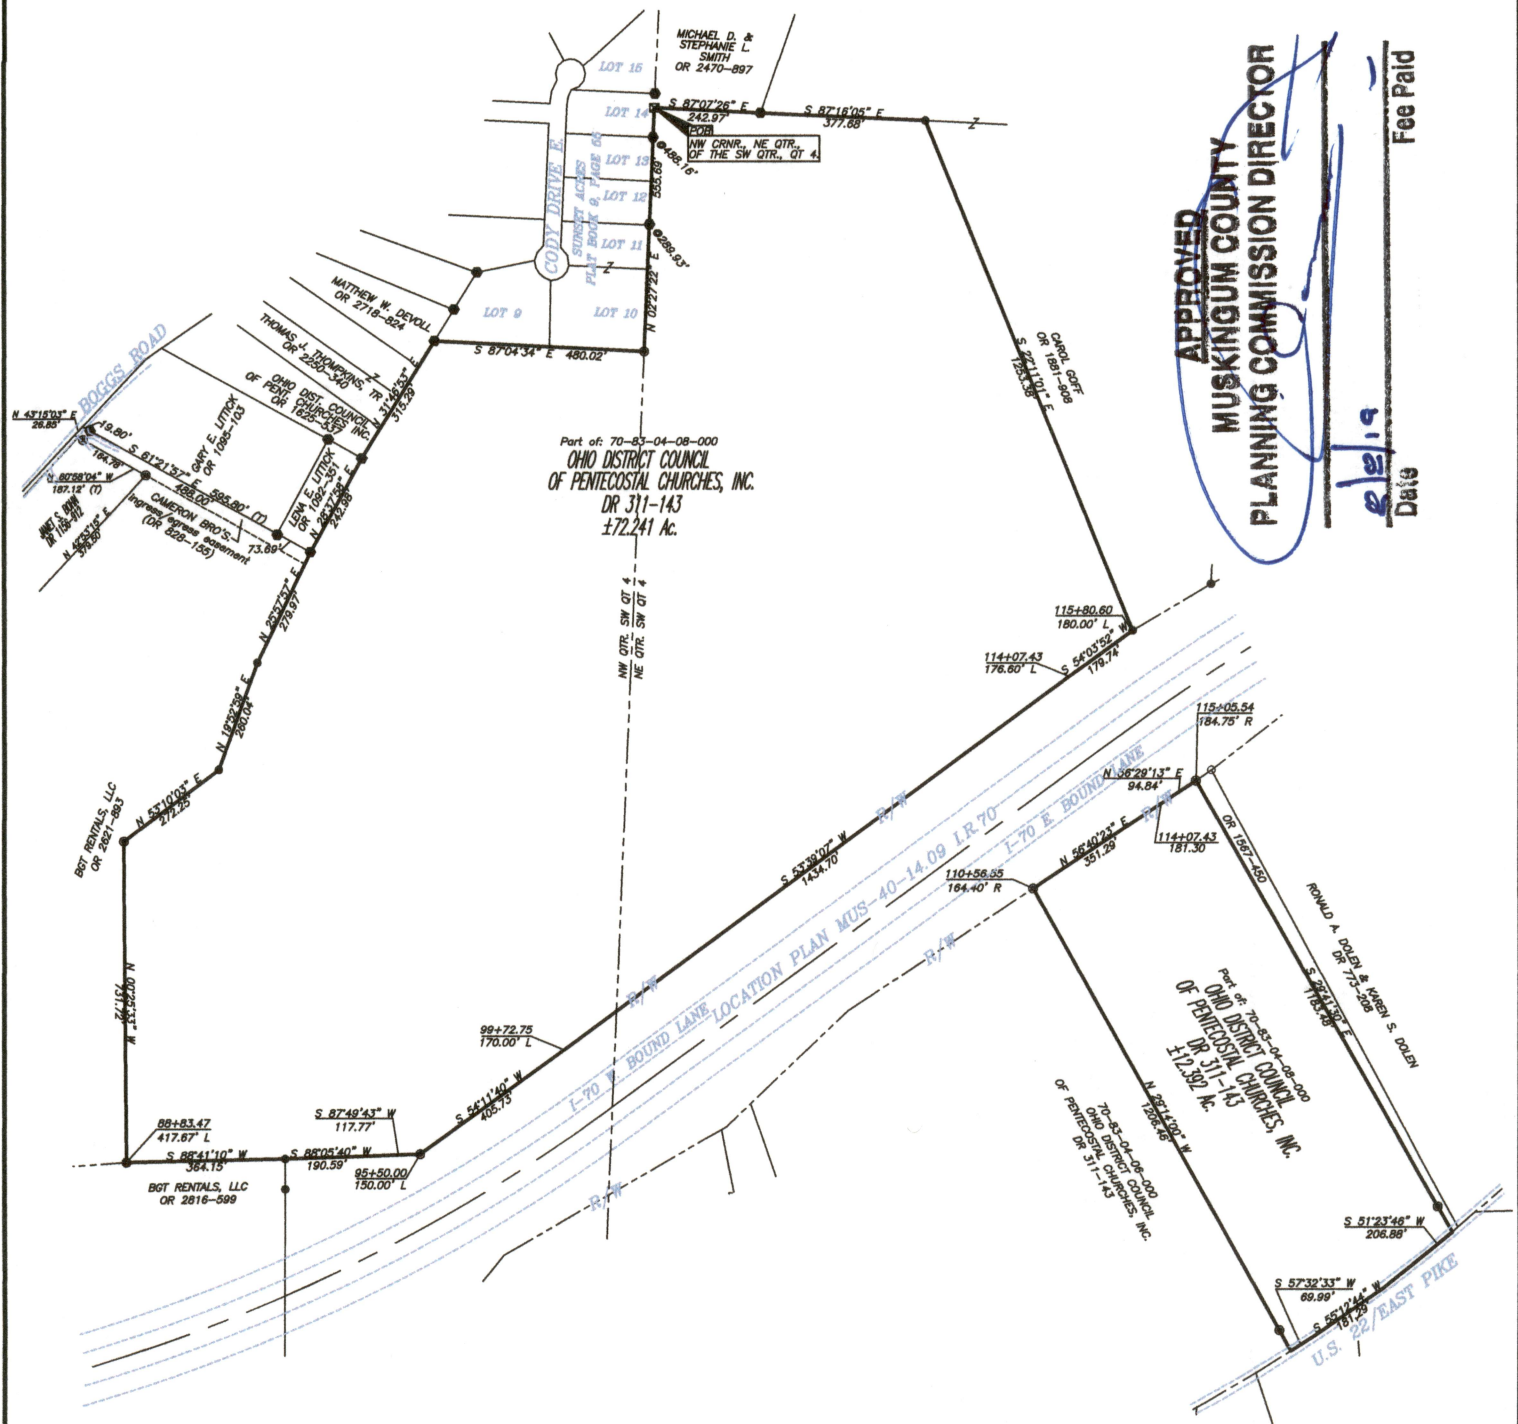

APPROVED
MUSKINGUM COUNTY
PLANNING COMMISSION DIRECTOR
8/21/19
Date
Fee Paid


BASIS OF BEARING
Bearings are based on State Plane Grid Coordinates, NAD83, Ohio South, per GPS Observation.

REFERENCES
* As Noted on Plot
www.muskingumcountyauditor.org
www.mcano.org
http://recorder.muskingumcounty.org

- LEGEND**
- Iron Pin Set, 5/8" rebar
 - Iron Pin Found
 - Pipe Found
 - ⊕ Fence Post
 - ▲ Railroad Spike Found
 - △ Railroad Spike Set
 - ⊠ Stone Found

STATE OF OHIO
Brian Kelly McPeck
8517
REGISTERED SURVEYOR

OFFICE COPY
NOT RECORDABLE

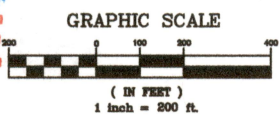

MCPEEK LAND SURVEYING LLC
www.mcpeeklandsurveying.com
email: brian@mcpeeklandsurveying.com
340 Robin Hood Ln., Zanesville, Oh 43701 • 740.704.6073

Reduced copy, not to scale, Larger
copy available in the Muskingum
County Engineer's Map Dept.

DESCRIPTION
APPROVED
By: 8/8/19