

Being a part of the Southwest Quarter of the
4th Quarter, Township 1. (one), Range 7,
United States Military Lands, Washington
Township, Muskingum County, Ohio.

Approved for on lot Sewage
5-24-79 Edgar Stuey

ZANESVILLE-MUSKINGUM COUNTY
GENERAL HEALTH DISTRICT
735 LAUREL AVENUE
ZANESVILLE, OHIO 43701

EXHIBIT - 10-11-79

May 24 9

MUSKINGUM CO. HEALTH DISTRICT

William J. Biedenbach
John H. Biedenbach
David S. Biedenbach
S. Dickerson
505-73

70-85-03-02

3470 OLD WHEELING RD

Ohio Machinery Co.
524-139

1227.47'

70-85


Concrete
Center of Qtr. Twp. 4
1323.97
501°24'25"E
501°24'14"E 582.81'

RD

Axis Found

DESCRIPTION APPROVED
for Auditor's transfer

By D. Roberts 5-24-79

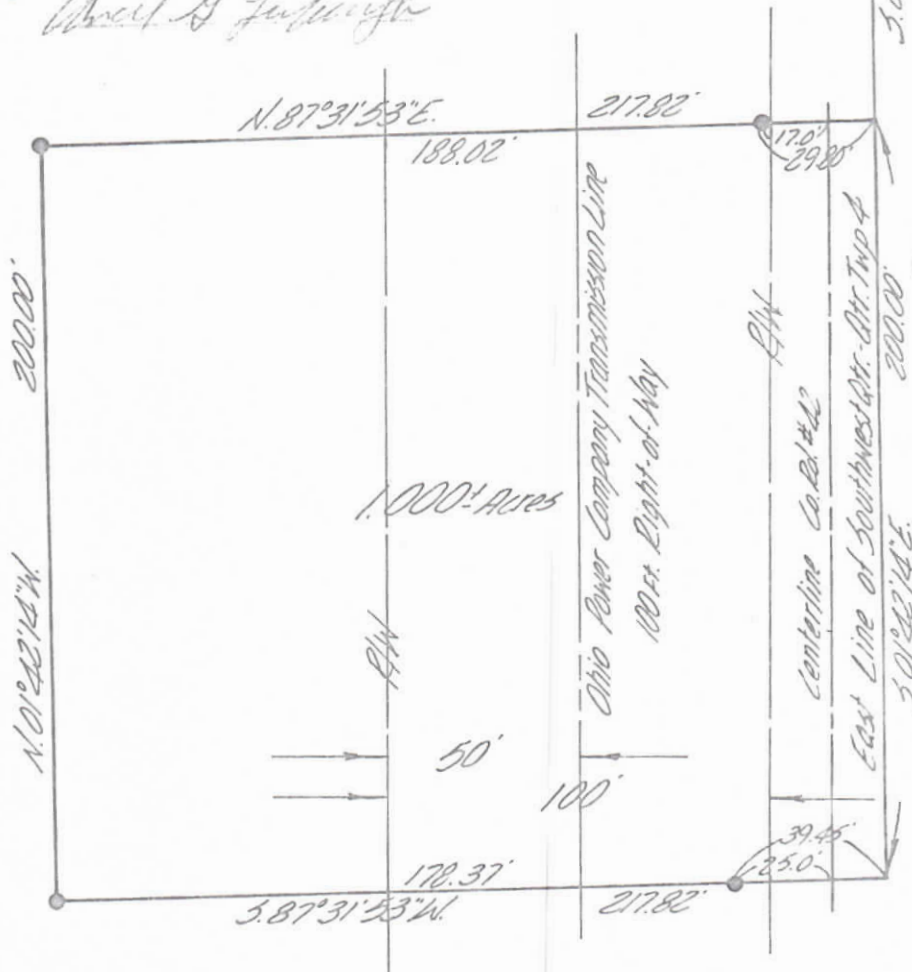

● - Iron Pins Set
⊙ - Existing Iron Pin

H. Russell

I hereby certify the above
plat and survey to be correct
as prepared by me, this 23rd
day of May 1979.

W. J. Biedenbach
REG. SURVEYOR #5718

W. J. BIEDENBACH & ASSOC.
Surveying & Mapping
3120 Lisa Ln. Zanesville, Ohio 43701
(614) 453-4850

Drawn by:	MDN	Date:	5-23-79
Scale:	1"=50'	Checked by:	
Job No:	554-5-79	D. Roberts	

70-90