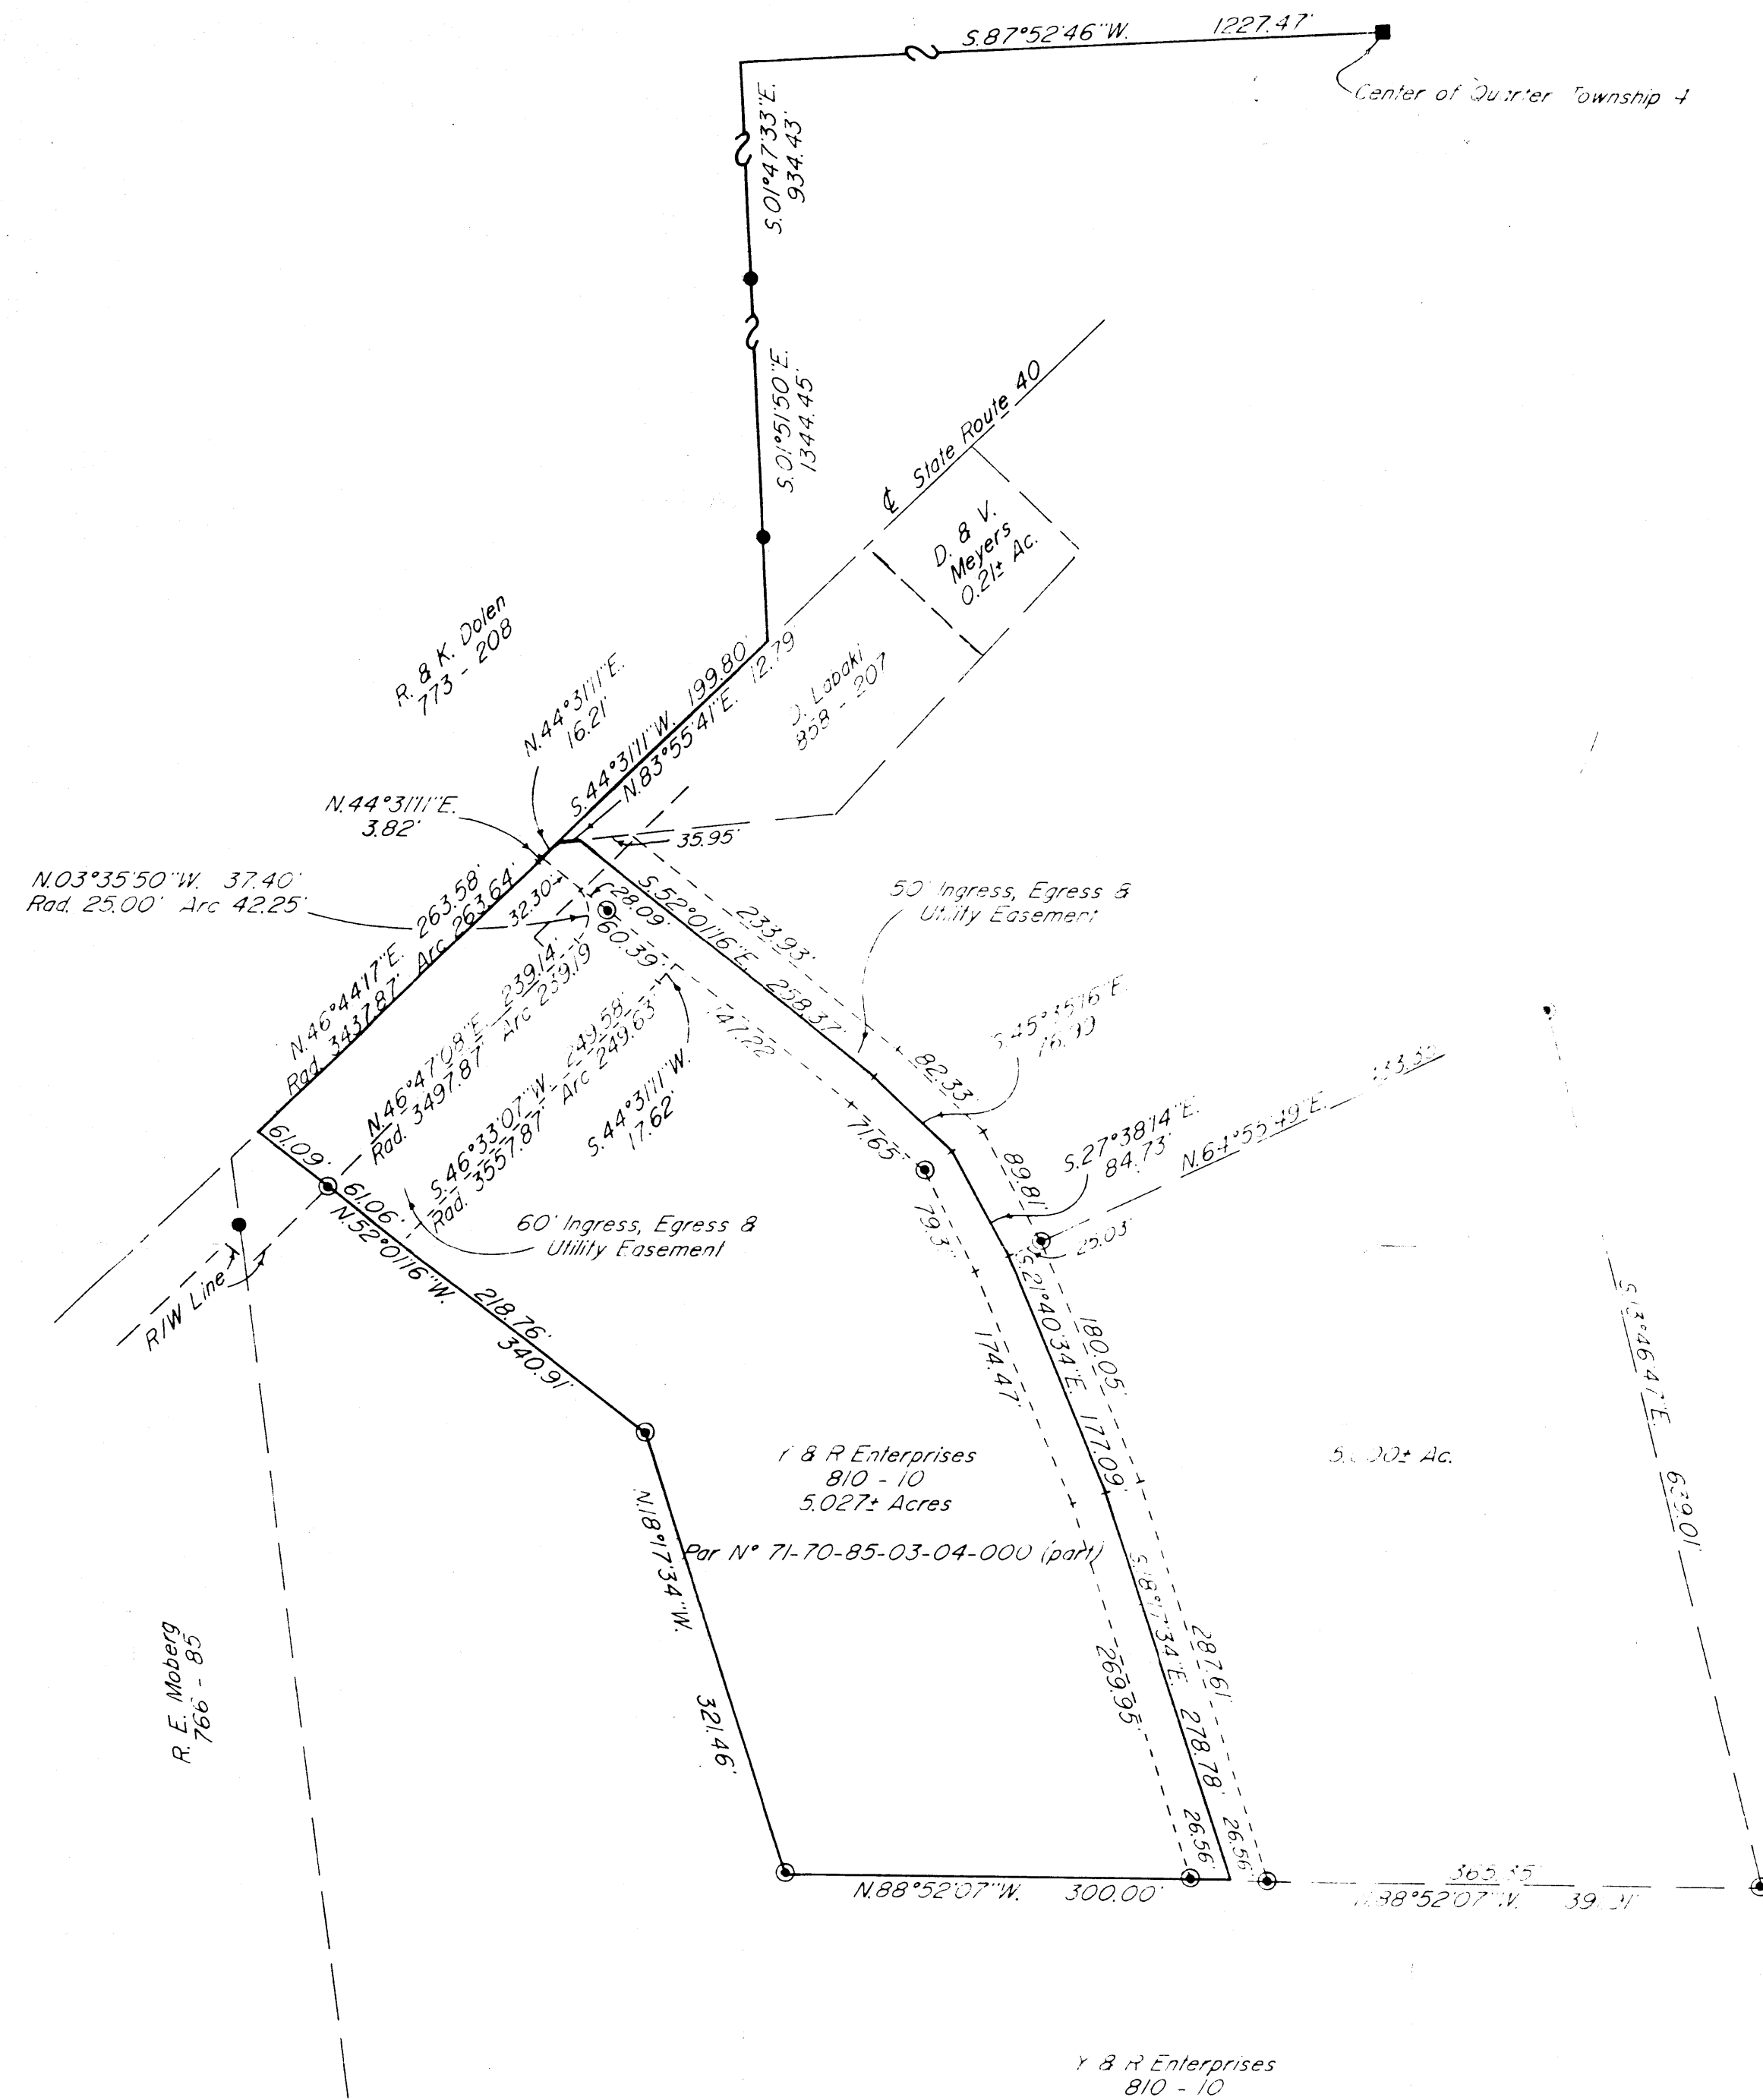


- Existing Iron Pin
- Existing 6" Pipe filled with concrete
- ⊙ Iron Pin Set (3/8" x 30" rebar w/ plastic id. cap)

Research


Vol. 773 Pg. 208
 Vol. 858 Pg. 207
 Vol. 766 Pg. 85
 Vol. 766 Pg. 85
 M. Knapp Cont. Plat Map

Bearings are correct on the North Line of the previous survey (Plat 10, 11, 12, 13, 14, 15, 16, 17, 18, 19, 20)

Being a part of the Southwest Quarter of Quarter Township 4, Township 4, Range 7, of the United States Military Lands, Washington Township, Muskingum County, Ohio.

I hereby certify to the best of my knowledge and belief the above plat and survey to be correct as prepared by me, this 10th day of September, 2008.

**OFFICE COPY
 NOT RECORDABLE**

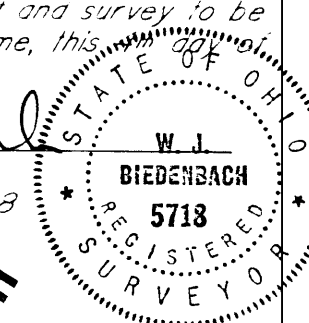

W. J. BIEDENBACH & ASSOCIATES SURVEYING & MAPS 1001 15th St. S.E. Canton, OH 44703	
DATE	
BY	
CHECKED	
APPROVED	