

L. Peter Dinan & Associates

27 South Sixth Street

P. O. Box 55, Zanesville, Ohio 43701

SURVEYING & MAPPING

Description For Conveyance Marvin Dale Thomas

Situated in the State of Ohio, County of Muskingum, Township of Wash-
ington.

Being a part of the Northeast Quarter of Quarter Township 4, Township 1,
Range 7 bounded and described as follows:

Commencing at the Southeast Corner of the Northeast Quarter of Quarter
Township 4, Township 1, Range 7; thence west 2562.50 feet to an iron pin and
the true place of beginning of the premises here intended to be described;
thence west 83 feet to an iron pin; thence north 7 degrees 12 minutes west
204 feet to a point in the center of State Route 40; thence along said center-
line north 66 degrees 50 minutes east 83 feet to a point in said centerline;
thence south 7 degrees 49 minutes east 237.25 feet to the true place of be-
ginning, containing forty-one hundredths (0.41) of an acre more or less.

Subject to the easements of State Route 40.

This description written from a survey made by L. Peter Dinan,
Registered Surveyor #5451, May 12, 1986.


All of #71-70-88-01-12

**OFFICE COPY
NOT RECORDABLE**

PART OF
QTR. TWP. 4, TWP. 1, RA. 7
WASHINGTON TOWNSHIP
MUSKINGUM COUNTY, OHIO

May 8, 1986

PETER DIRAK & ASSOCIATES
27 SOUTH SIXTH STREET
ZANESVILLE, OHIO

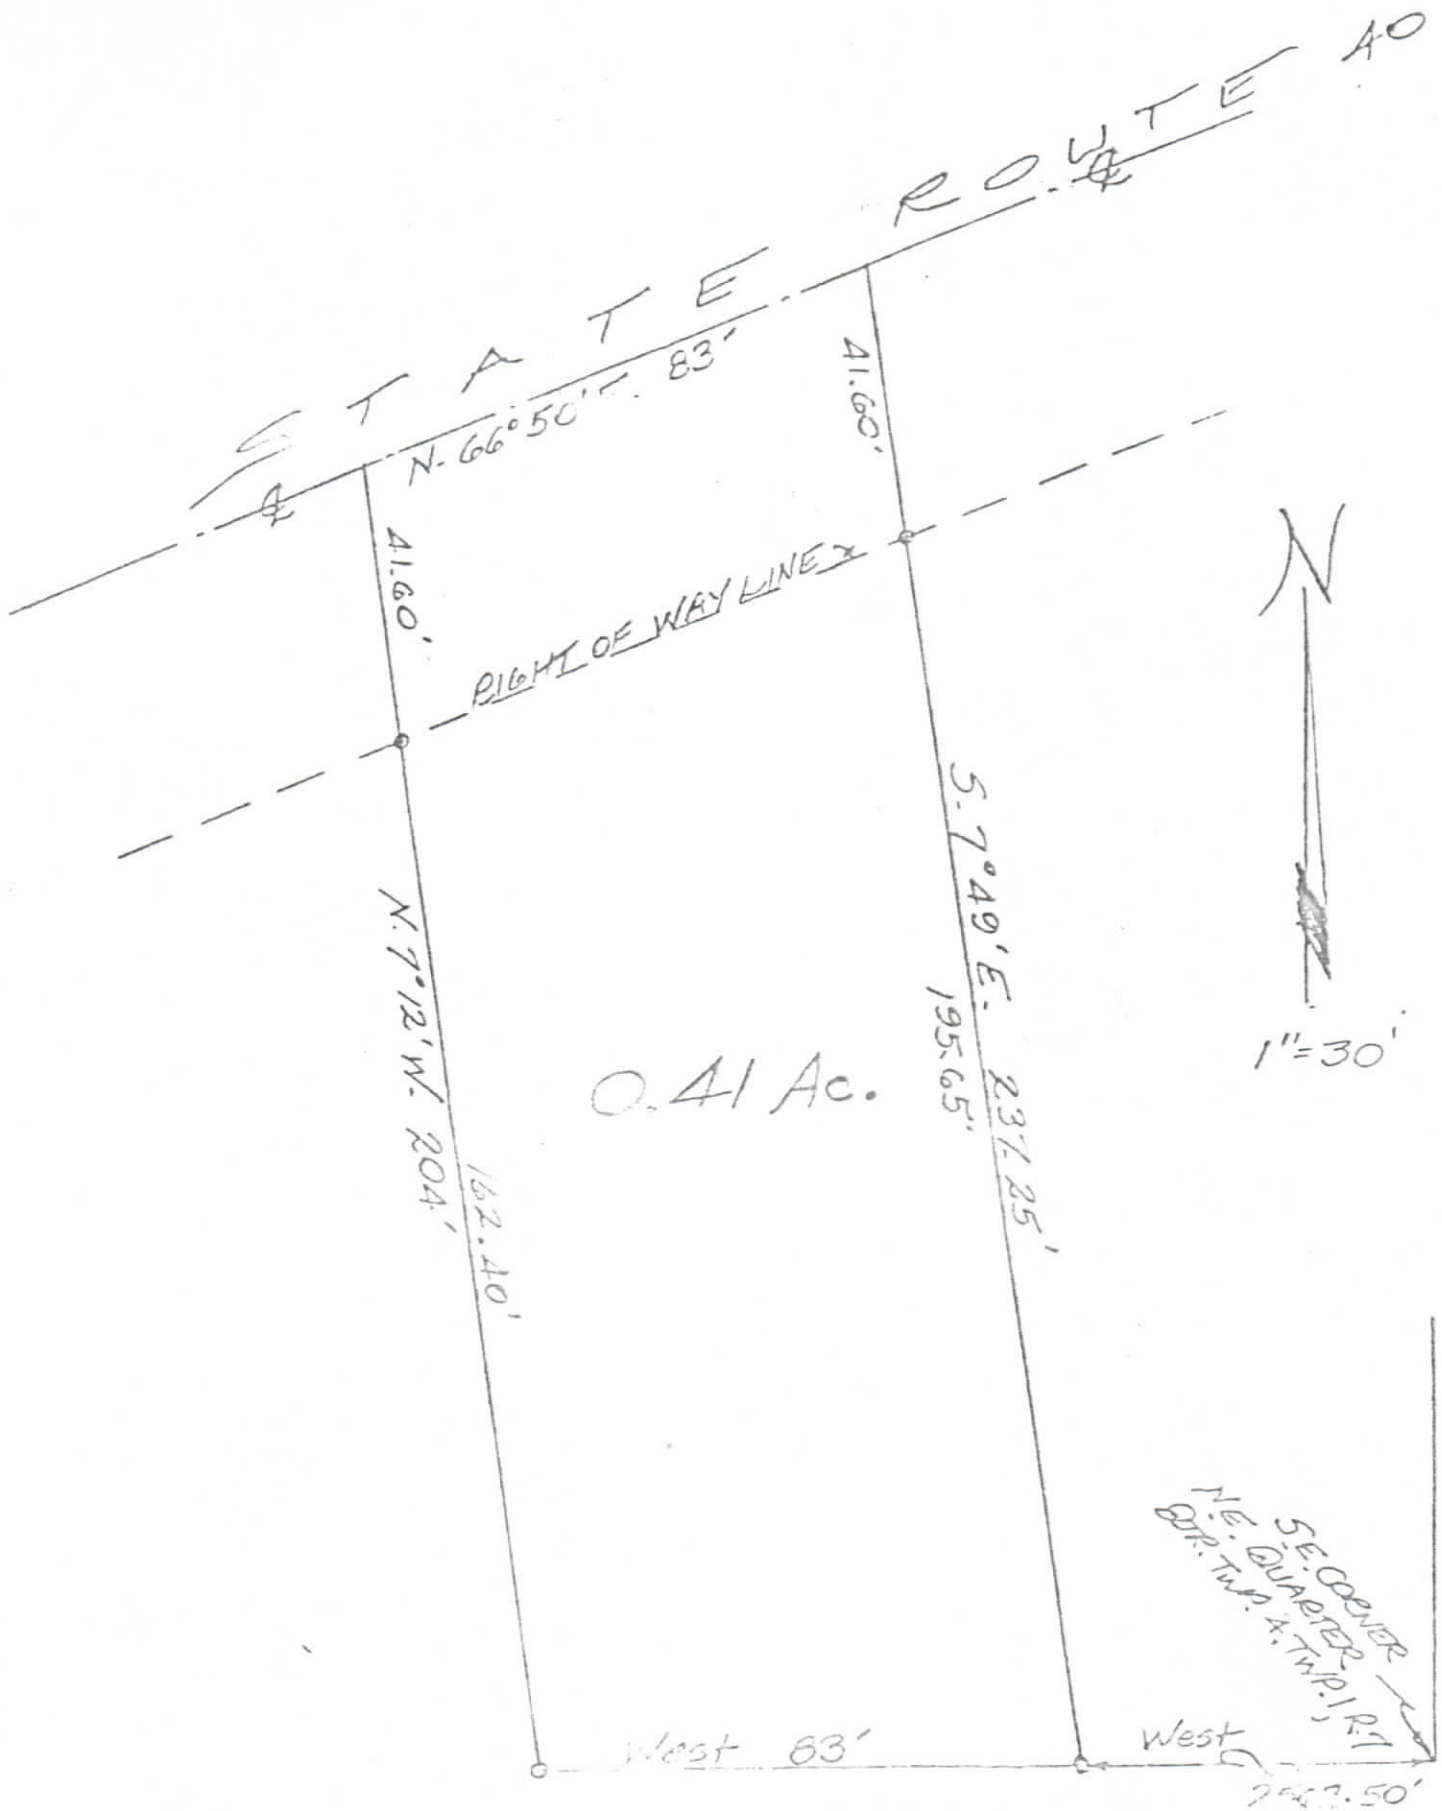

PART OF
QTR. TWP. 4, TWP. 1, RA. 7
WASHINGTON TOWNSHIP
MUSKINGUM COUNTY, OHIO

May 8, 1986

OFFICE COPY
NOT RECORDABLE