


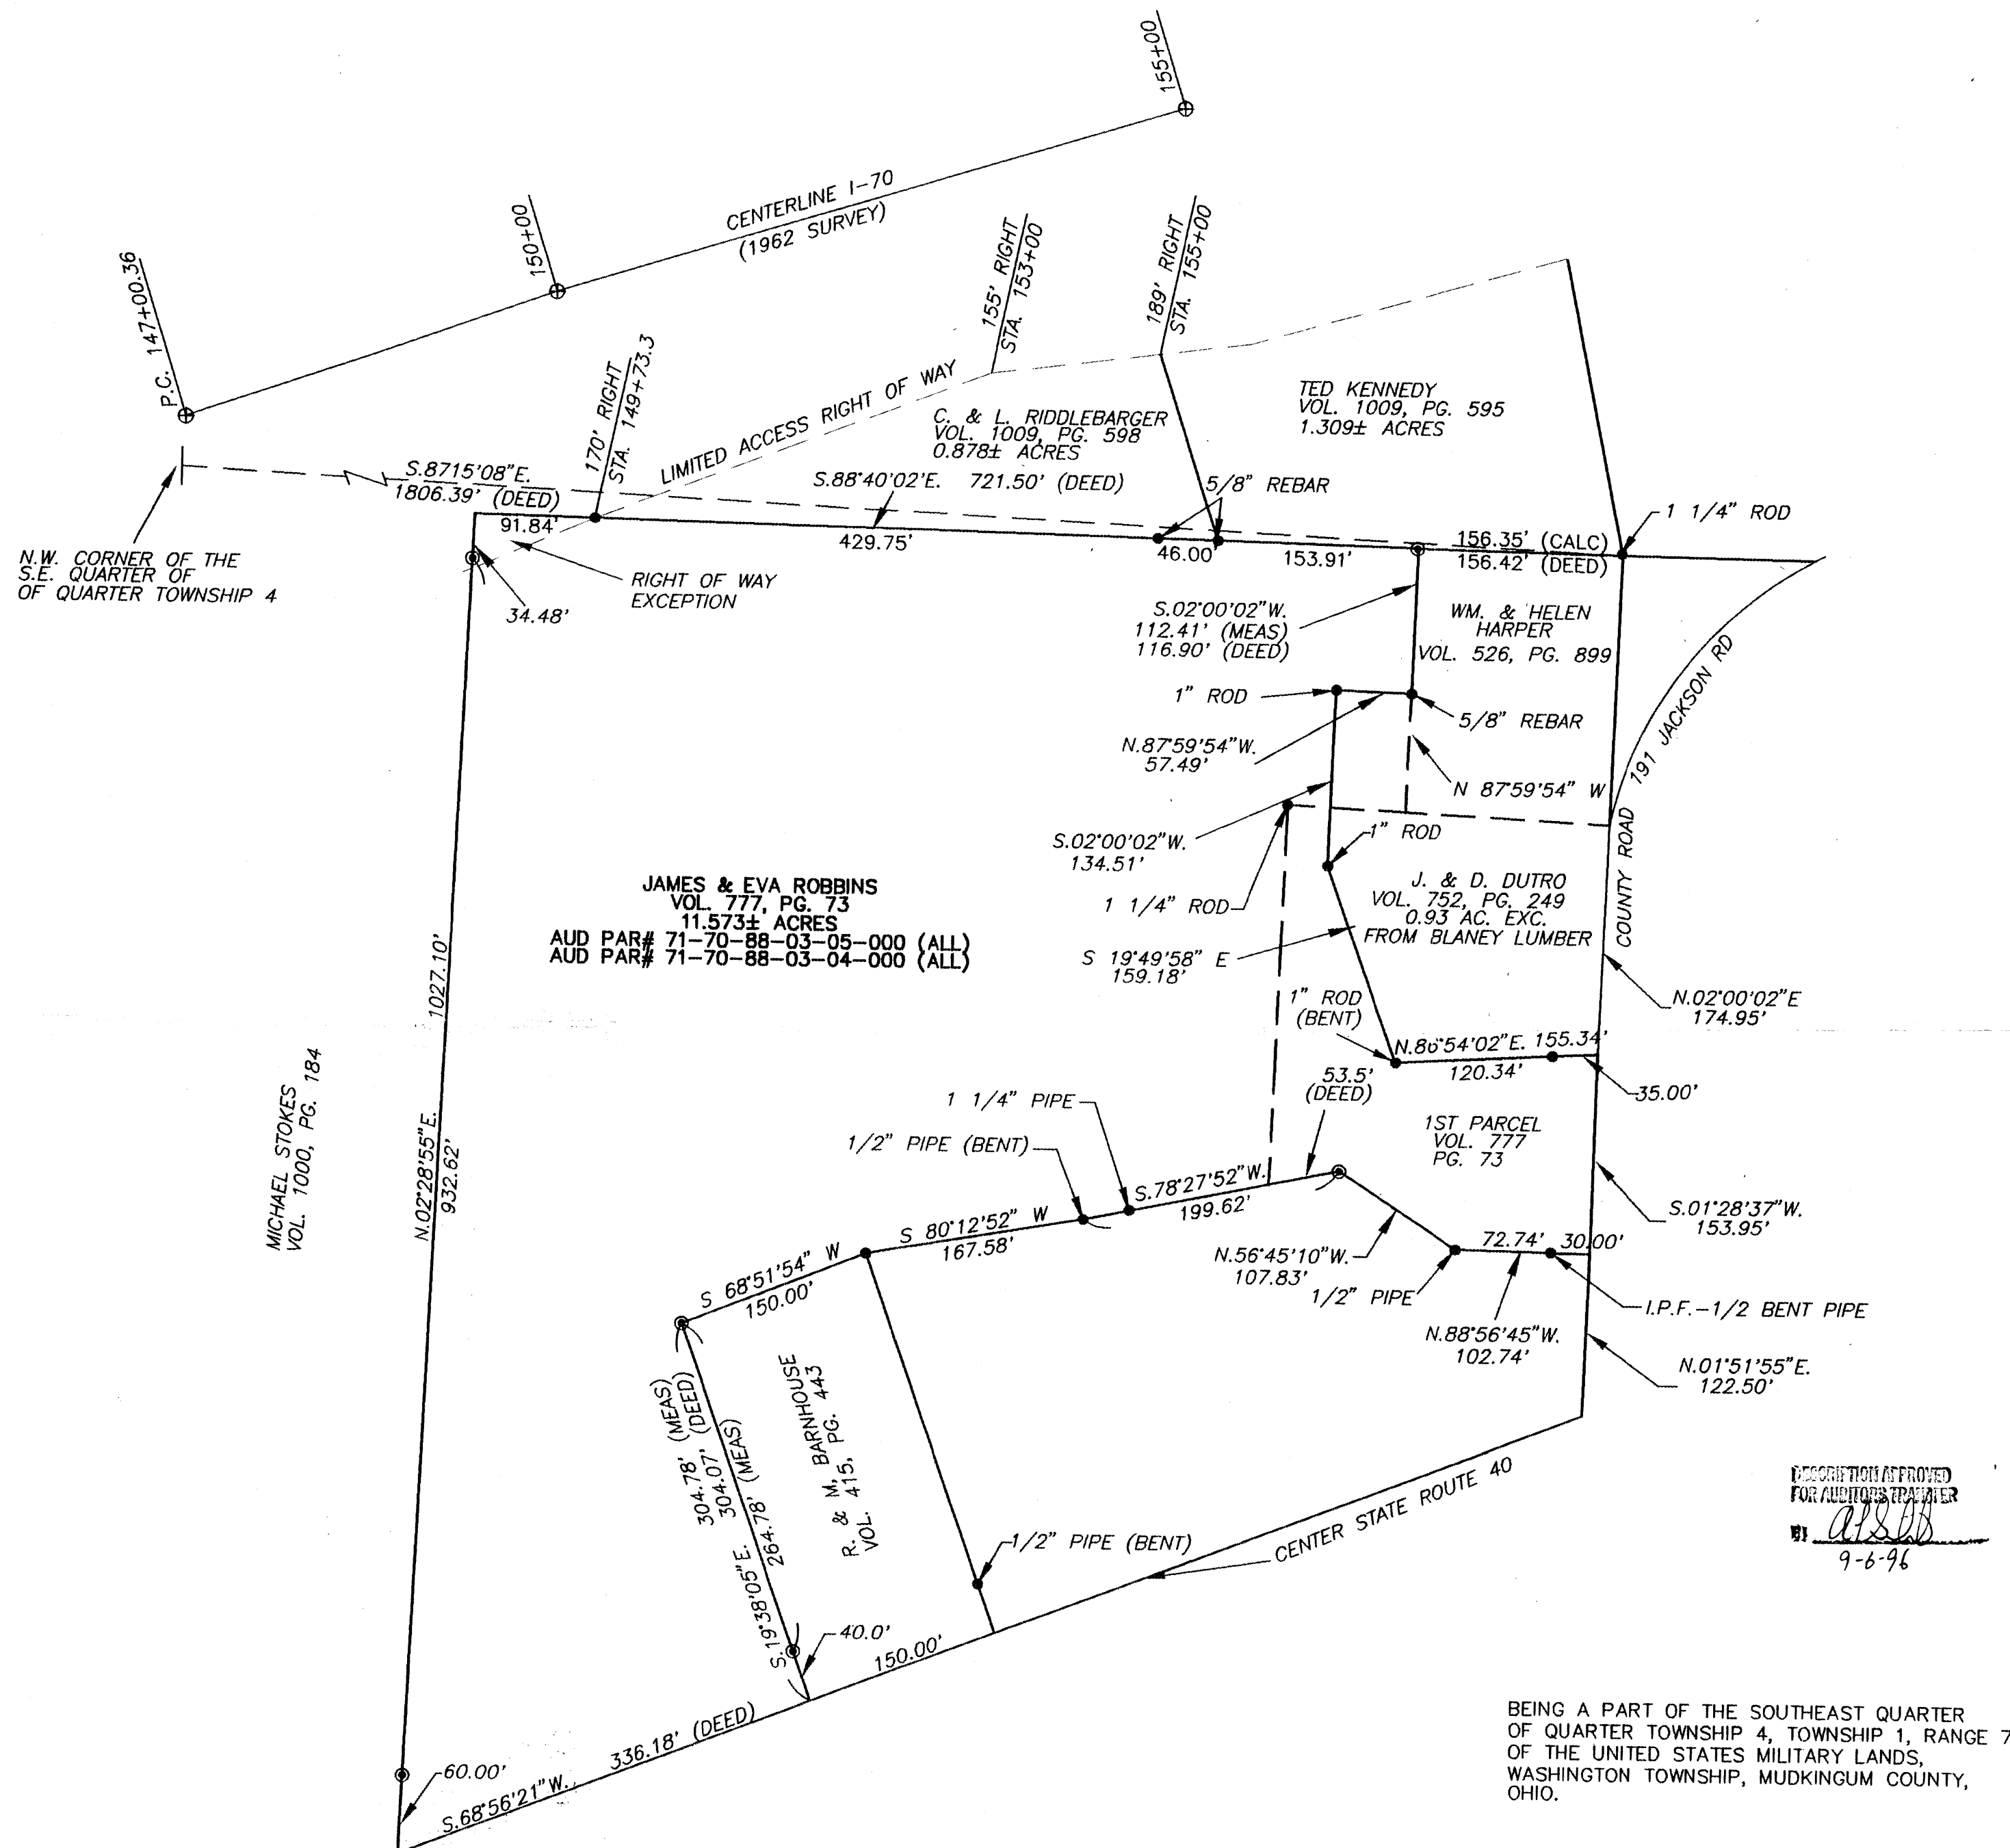

SCALE 1"=100'

0 50 100 200

LEGEND

- IRON PIN FOUND
- ⊙ IRON PIN SET (5/8" REBAR W/CAP)
- ⊕ MONUMENT

RESEARCH


DEED VOL. 777, PG. 73
 DEED VOL. 415, PG. 443
 PREVIOUS SURVEY OF A 0.93 AC. TRACT COMPLETED FEB. 22, 1974 BY R.M. GRAVES PS 5792
 PREVIOUS SURVEY OF A 0.787± AC. & 1.309 AC. TRACT COMPLETED JUNE 1988 BY W.J. BIENDENBACH PS 5717
 PREVIOUS SURVEY OF A 0.363± AC., 0.360± AC., 0.538± AC., AND 1.516± AC. TRACTS COMPLETED DEC., 1977 BY W.J. BIENDENBACH PS 5717

BEING A PART OF THE SOUTHEAST QUARTER OF QUARTER TOWNSHIP 4, TOWNSHIP 1, RANGE 7 OF THE UNITED STATES MILITARY LANDS, WASHINGTON TOWNSHIP, MUDKINGUM COUNTY, OHIO.

BEARINGS ARE BASED ON THE PREVIOUS SURVEY AND TRACTS AS DESCRIBED IN D.B. VOL. 696, PG 273 OF THE MUSK. CO. DEED RECORDS.

I HEREBY CERTIFY TO THE BEST OF MY KNOWLEDGE AND BELIEF THE ABOVE PLAT AND SURVEY TO BE CORRECT AS PREPARED BY ME, THIS 30 DAY OF JULY, 1996.

OFFICE COPY
 NOT RECORDED
 W.J. BIENDENBACH #5718
 REGISTERED SURVEYOR

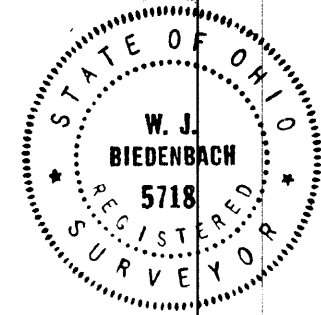

W.J. BIENDENBACH & ASSOC.
 SURVEYING & MAPPING
 ZANESVILLE, OHIO
 (614) 453-4850

DRAWN BY: MPB
 DATE: 07-30-96