

JOHN R. MARSHALL
REGISTERED SURVEYOR
ZANESVILLE, OHIO

EXEMPTED - NO PLAT REQUIRED


March 26, 1979

MUSKINGUM COUNTY COMMISSIONERS

William J. ...
Paul H. ...
Paul H. ...



JOHN MARVIN 489-589

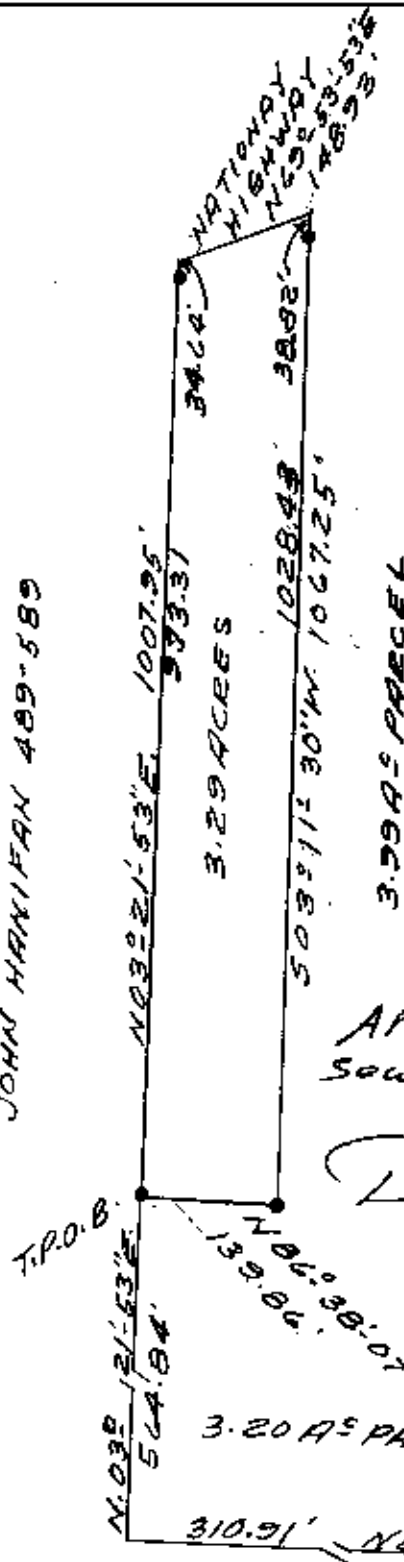

SCALE: 1" = 200'

APPROVED FOR TRANSFER
SEWAGE SYSTEM INSTALLED

2-22-79

Dana F. Krueger
Solution

Zanesville-Muskingum County
General Health District
735 Laurel Avenue
Zanesville, Ohio 43701

71-70-88-09-05

DESCRIPTION APPROVED
FOR AUDITOR'S TRANSFER
BY *[Signature]*
5-10-99

N.E. COR
LOT 16
KIMBERLY
HILLS
P.B. 14, P. 3

PLAT SHOWING
3.29 ACRES.

BEING A PART OF QUARTER
TOWNSHIP 4, TOWNSHIP 1,
RANGE 7, WASHINGTON
TOWNSHIP, MUSKINGUM
COUNTY, OHIO.

DESCRIPTION APPROVED
for Auditor's transfer

By *[Signature]* 4/16/79

DATE JUNE 14, 1978

OFFICE CODE
NOT RECORDED
REGISTERED SURVEYOR 13407