


Bearings are based on
Wheeling Heights Sub. (P.B. 14
Pg. 110)

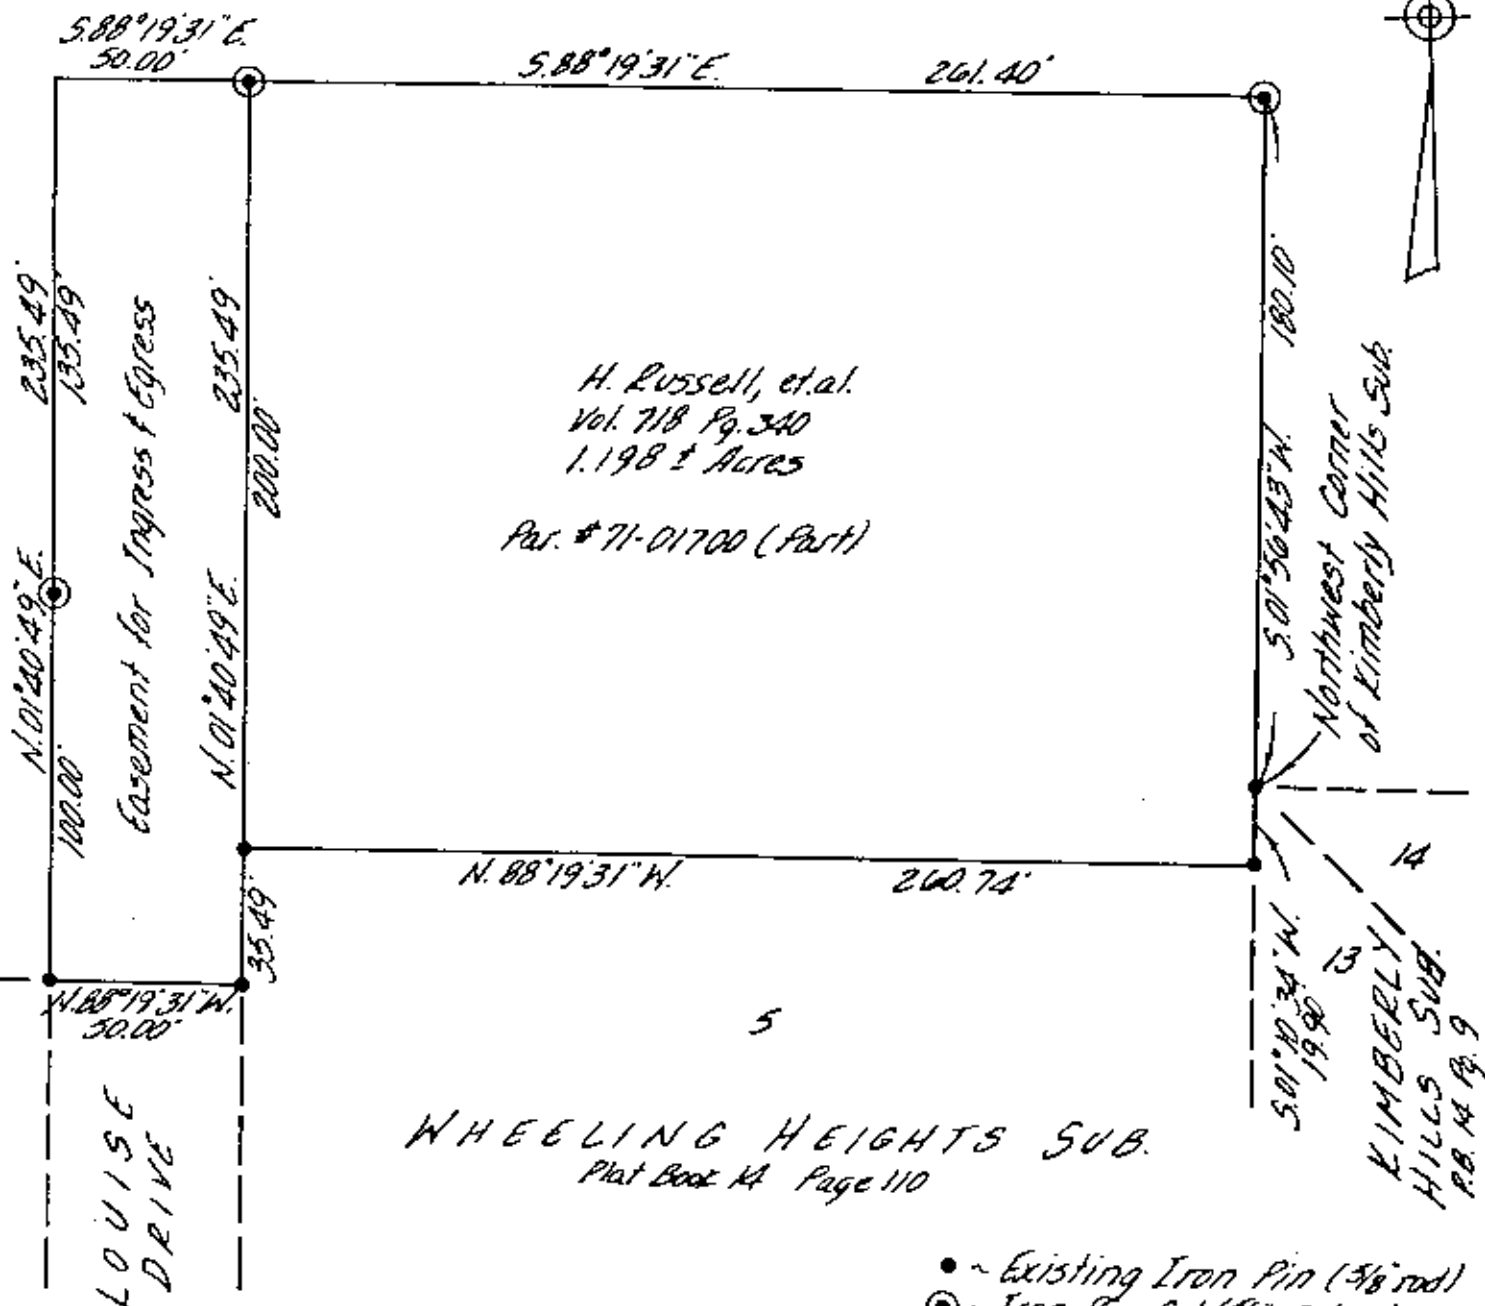

OK
8-6-85

- ~ Existing Iron Pin (3/8" rod)
- ⊙ ~ Iron Pin Set (3/8" Rebar)


Research:
Plat - Wheeling Heights Sub.
Plat - Kimberly Hills Sub.
Previous Survey of tract
conveyed in D.B. Vol. 718
Pg. 340

BEING A PART OF THE SOUTHEAST QUARTER OF THE 4TH QUARTER OF
TOWNSHIP 1, RANGE 7, OF THE UNITED STATES MILITARY LANDS, WASHINGTON
TOWNSHIP, MUSKINGUM COUNTY, OHIO ZANESVILLE - MUSKINGUM CO.


I HEREBY CERTIFY THE ABOVE
PLAT AND SURVEY TO BE CORRECT
AS PREPARED BY ME, THIS 26TH
DAY OF AUGUST, 1985.

OFFICE COPY
NOT RECORDABLE

MICHAEL D. NICHOLS
REG. SURVEYOR #6923

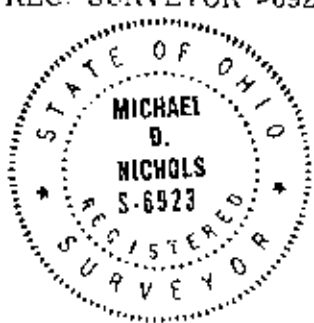

8/27/85

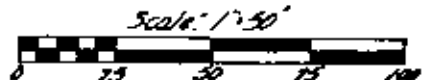

Tract 10-A

W. J. BIEDENBACH & ASSOC. Surveying & Mapping 3120 Lisa Ln. Zanesville, Ohio 43701 (614) 453-4850	
Drawn by: <i>MDN</i>	Date: 8-26-85
Scale: 1" = 50'	Checked by: <i>MDN</i>
Job No: 7739-8-85	H. Russell/11