## W. J. BIRDENBACH AND ASSOCIATES, SURVEYING AND MAPPING 3120 JISA LANE, ZANESVILLE, OHIO 43701 (614)453-4850

70-88-04-10-012:

R. RUSSELL PARCEL NUMBER 71-70-88-04-10-000 (PART)

BEING A PART OF THE SOUTHEAST QUARTER OF QUARTER TOWNSHIP 4, TOWNSHIP 1. RANGE 7. OF THE UNITED STATES MILITARY LANDS, WASHINGTON TOWNSHIP, MUSKINGUM COUNTY, OHIO AND BEING FURTHER DESCRIBED AS FOLLOWS:

COMMENCING AT AN EXISTING IRON PIN AT THE NORTHWEST CORNER OF LOT NUMBER 14 OF KIMBERLY HILLS SUBDIVISION AS RECORDED IN PLAT BOOK 14, PAGE 9 OF THE MUSKINGUM COUNTY PLAT RECORDS; THENCE NORTH 01 DEGREES 56 MINUTES 43 SECONDS EAST 180.10 FEET TO AN EXISTING IRON PLN (5/8 INCH REBAR) AT THE NORTHEAST CORNER OF A TRACT CONVEYED TO R. BRONKAR BY DEED RECORDED IN VOLUME 953, PAGE 62 OF THE MUSKINGUM COUNTY DEED REGORDS, SAID POINT BEING THE PLACE OF BEGINNING OF THE TRACT HEREIN INTENDED TO BE DESCRIBED; TRENCE WITH THE NORTH LINE OF SAID TRACT AND THE NORTH LINE OF LOUISE DRIVE NORTH 88 DEGREES 19 MINUTES 31 SECONDS WEST 311.40 FEET TO AN EXISTING IRON PIN (5/8 INCH REBAR), PASSING AN EXISTING IRON PIN (5/8 INCH REBAR) AT 261.40 FEET; THENCE WITH THE EAST LINE OF A TRACT CONVEYED TO THE DIRECTOR OF DEVELOPMENT OF THE STATE OF OHIO BY DEED RECORDED IN VOLUME 1056, PAGE 483 OF THE SAID COUNTY RECORDS, NORTH 01 DEGREES 45 MINUTES 01 SECONDS EAST 631.48 FEET TO AN EXISTING IRON PIN (5/8 INCH REBAR) ON THE SOUTH LINE OF A TRACT CONVEYED TO FED ONE OF DAYTON BY DEED RECORDED IN VOLUME 1055, PAGE 57 OF THE SAID COUNTY RECORDS: THENCE WITH THE SAID SOUTH LINE, NORTH 68 DEGREES 59 MINUTES OB SECONDS EAST 341.25 FEET TO AN EXISTING TRON PIN (5/8 INCH REBAR) ON THE WEST LINE OF A TRACT CONVEYED TO K. AND E. TAYLOR BY DEED RECORDED IN VOLUME 1082, PAGE 291 OF THE SAID COUNTY RECORDS; THENCE WITH THE SAID WEST LINE, SOUTH 01 DEGREE 59 MINUTES 44 SECONDS WEST 763.12 FEET TO THE PLACE OF BEGINNING.

CONTAINING 5.008 MORE OR LESS ACRES. SUBJECT TO ALL APPLICABLE EASEMENTS

BEARINGS ARE BASED ON THE WEST LINE OF WHEELING HEIGHTS SUBDIVISION (PLAT BOOK 14, PAGE 110).

I HEREBY CERTIFY TO THE BEST OF MY KNOWLEDGE AND BELIEF THE SURVEY AND DESCRIPTION TO BE CORRECT AS PREPARED BY ME, THIS 6TH DAY OF JULY 1991, FROM A PREVIOUS SURVEY COMPLETED BY ME AND DATED THE CONTROL DAY OF SUGUST 1991 E OF O

SURVEYOR #5718

D3893-7 R.RUSSELL

DESCRIPTION APPROVED FOR AUDITORS TRANSFER

7*-29-9*5

5718 O

BAKBEHBACH

AVET

0


I HEREBY CERTIFY TO THE BEST OF MY KNOWLEDGE AND BELIEF THE ABOVE PLAT AND SURVEY TO BE CORRECT AS PREPARED BY ME, THIS 7th DAY OF JULY, 1995, FROM A SURVEY COMPLETED BY ME ON THE 23rd DAY OF AUGUST 1991.

W.J. BIEDENBACH REGISTERED SURVEYOR #5718

W.J. BIEDENBACH & ASSOC. SURVEYING & MAPPING ZANESVILLE, OHIO (614) 453-4850

DRAWN BY: DATE: MDN7-06-95 SCALE: CHECKED BY: 1'' = 150'WJBPlot date: 07/06/95 at 10:31

File name: C:/ACAD12/DWG/3893

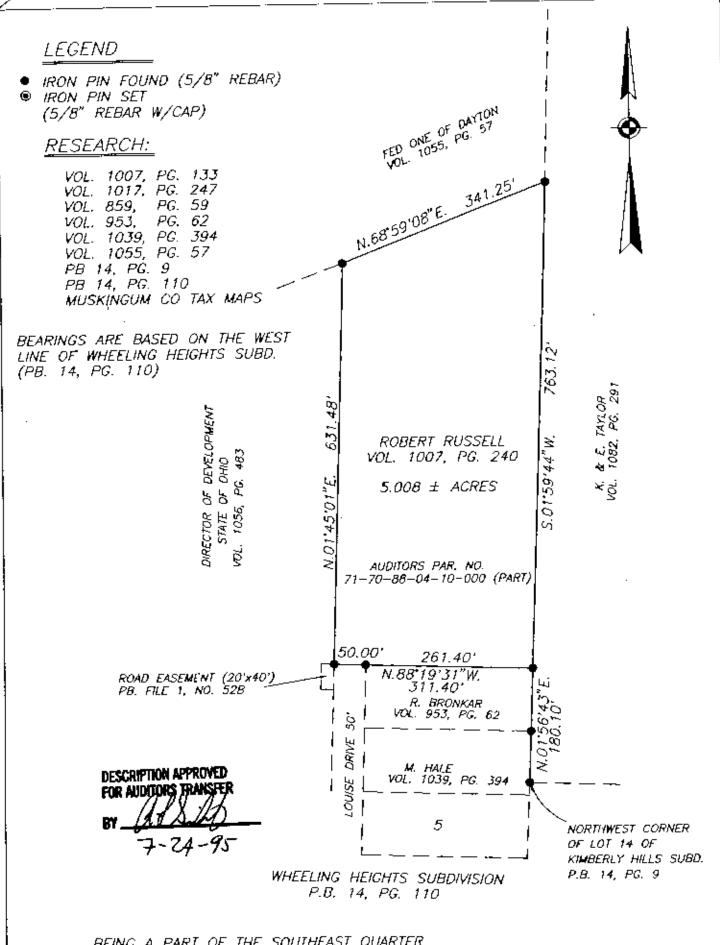

BEING A PART OF THE SOUTHEAST QUARTER OF QUARTER TOWNSHIP 4, TOWNSHIP 1, RANGE 7, OF THE UNITED STATES MILITARY LANDS, WASHINGTON TOWNSHIP, MUSKINGUM COUNTY, OHIO.

SCALE 1"-150' 0 75 150 300

I HEREBY CERTIFY TO THE BEST OF MY KNOWLEDGE AND BELIEF THE ABOVE PLAT AND SURVEY TO BE CORRECT AS PREPARED BY ME, THIS 7th DAY OF JULY, 1995, FROM A SURVEY COMPLETED BY ME ON THE 23rd DAY OF AUGUST 1991.

W.J. PIFORMAL POPULATION #5718

## W.J. BIEDENBACH & ASSOC. SURVEYING & MAPPING ZANESVILLE, OHIO (614) 453-4850

DRAWN BY:	DATE:
MDN	7–06–95
SCALE:	CHECKED BY:
1"=150'	WJB
	105

Plot date: 07/06/95 at 10:31 File name: C:/ACAD12/DWG/3893