

Jerry L. Gamble  
**REGISTERED SURVEYOR**  
 713 Lanox Avenue, Zanesville, Ohio 43701-2432  
 July 29, 1996

**Description For Conveyance**  
 John Norman to The New Hope Full Gospel Church  
 0.578 Acre

Being a part of the Southeast Quarter of Quarter Township 4, Township 1, Range 7, of the United States Military Lands, Washington Township, Muskingum County, Ohio, and being further described as follows:

Commencing for reference at the Northwest Corner of Lot 14 of Kimberly Hills Subdivision as recorded in Plat Book 14, Page 9, of the Muskingum County Plat Records; thence North 01 degree 56 minutes 43 seconds East a distance of 180.10 feet (by deed) to a point; thence North 01 degree 59 minutes 44 seconds East a distance of 763.12 feet (by deed) to a point; thence South 68 degrees 59 minutes 08 seconds West, along the Northerly line of a 5.008 acre tract conveyed to Ronald Dolen and Karen Dolen as recorded in Volume 1113, Page 190, of the Muskingum County Deed Records, a distance of 425.72 feet (by deed) to an existing iron pin (5/8 inch rebar), said iron pin being the Place of Beginning of the tract herein intended to be described; thence North 21 degrees 00 minutes 52 seconds West 198.45 feet to an existing iron pin (5/8 inch rebar) on the South line of a tract conveyed to The New Hope Full Gospel Church recorded in Deed Volume 1082, Page 128, of the said County Deed Records; thence along the South line of said tract and the South line of a tract conveyed to Billy M. Smith and Carol A. Smith as recorded in Deed Volume 1070, Page 163, of the said County Deed Records, North 68 degrees 59 minutes 08 seconds East 167.74 feet to an existing iron pin (3/4 inch pipe), passing an existing iron pin (3/4 inch pipe) at 67.74 feet; thence South 01 degree 23 minutes 21 seconds West, and severing the tract of which this is a part, a distance of 214.65 feet to an iron pin (5/8 inch rebar) set on the Southerly line thereof; thence South 68 degrees 59 minutes 08 seconds West along said Southerly line a distance of 85.93 feet to the Place of Beginning, containing 0.578 acre, more or less.

Being a part of the 3.319 acre tract described in Deed Book 1113, Page 422. Being a part of Muskingum County Auditor's Parcel No. 71-70-88-04-10-014.

DESCRIPTION APPROVED  
 FOR AUDITORS TRANSFER

*[Signature]*  
 7-30-96

**PLAT OF SURVEY**

Part of the Southeast Quarter of Quarter Township 4  
 Township 1, Range 7, USML  
 Washington Township, Muskingum County, Ohio

Being part of those premises described in Deed Book 1113, Pages 422-424  
 Being a part of Muskingum County Auditor's Parcel No. 71-70-88-04-10-014  
 Bearings are Based on those in Deed Book 1113, Pages 422-424

I hereby certify that this survey was performed by me and is true and correct to the best of my knowledge and belief.

Date: 7/29/96

Jerry L. Gamble  
 Registered Surveyor No. 5737  
 713 Lanox Avenue, Zanesville, OH 43701-2432  
 Fax/Phone: (614) 453-1157 jlgamble@ee.net


311.40  
 N88°19'31"W

DESCRIPTION APPROVED  
 FOR AUDITORS TRANSFER

*[Signature]*  
 7-30-96

N.W. Corner Lot 14, KIMBERLY HILLS  
 Plat Book 14, Page 9

N156°43'E - 180.10 (by deed)

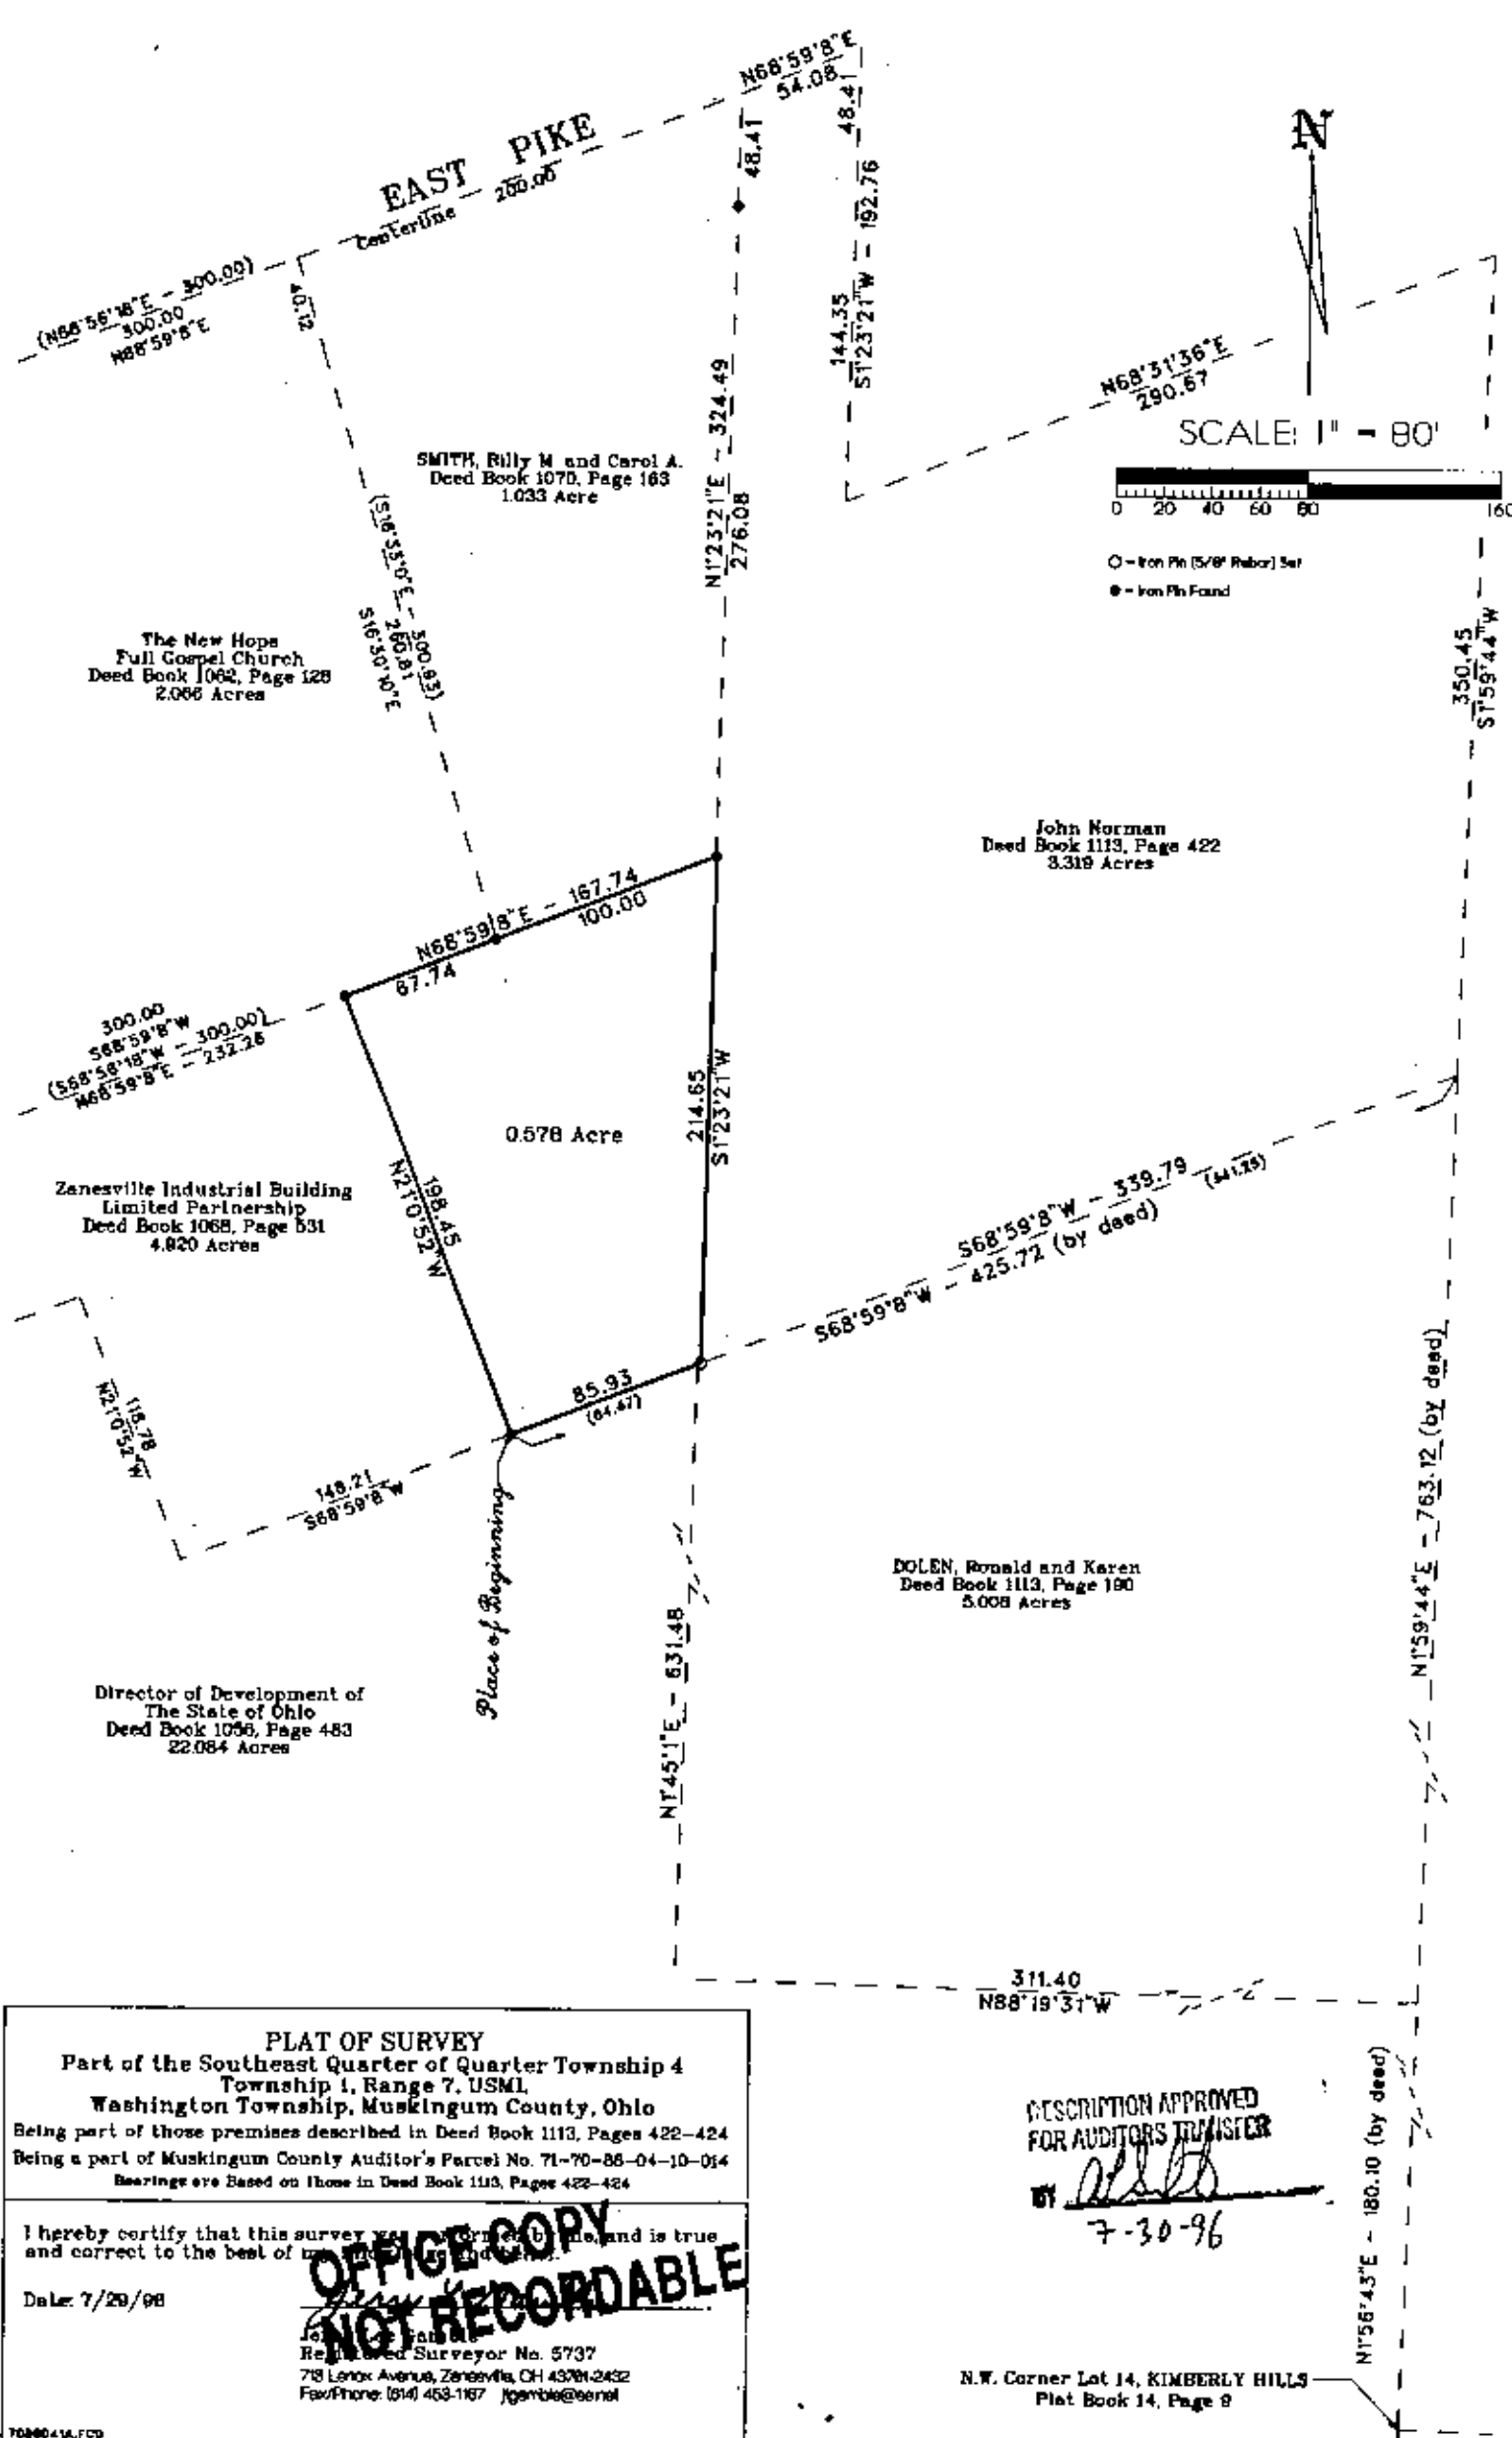

**PLAT OF SURVEY**  
Part of the Southeast Quarter of Quarter Township 4  
Township 4, Range 7, USML  
Washington Township, Muskingum County, Ohio  
Being part of those premises described in Deed Book 1113, Pages 422-424  
Being a part of Muskingum County Auditor's Parcel No. 71-70-88-04-10-014  
Bearings are Based on those in Deed Book 1113, Pages 422-424

I hereby certify that this survey was performed by me, and is true  
and correct to the best of my knowledge and belief.

Date: 7/29/98

**OFFICE COPY  
NOT RECORDABLE**

Registered Surveyor No. 5737  
718 Lenox Avenue, Zanesville, OH 43701-2432  
Fax/Phone: (614) 453-1167 jgambel@gsnet

DESCRIPTION APPROVED  
FOR AUDITORS TRANSFER

BY *[Signature]*  
7-30-96

N.W. Corner Lot 14, KIMBERLY HILLS  
Plat Book 14, Page 8