


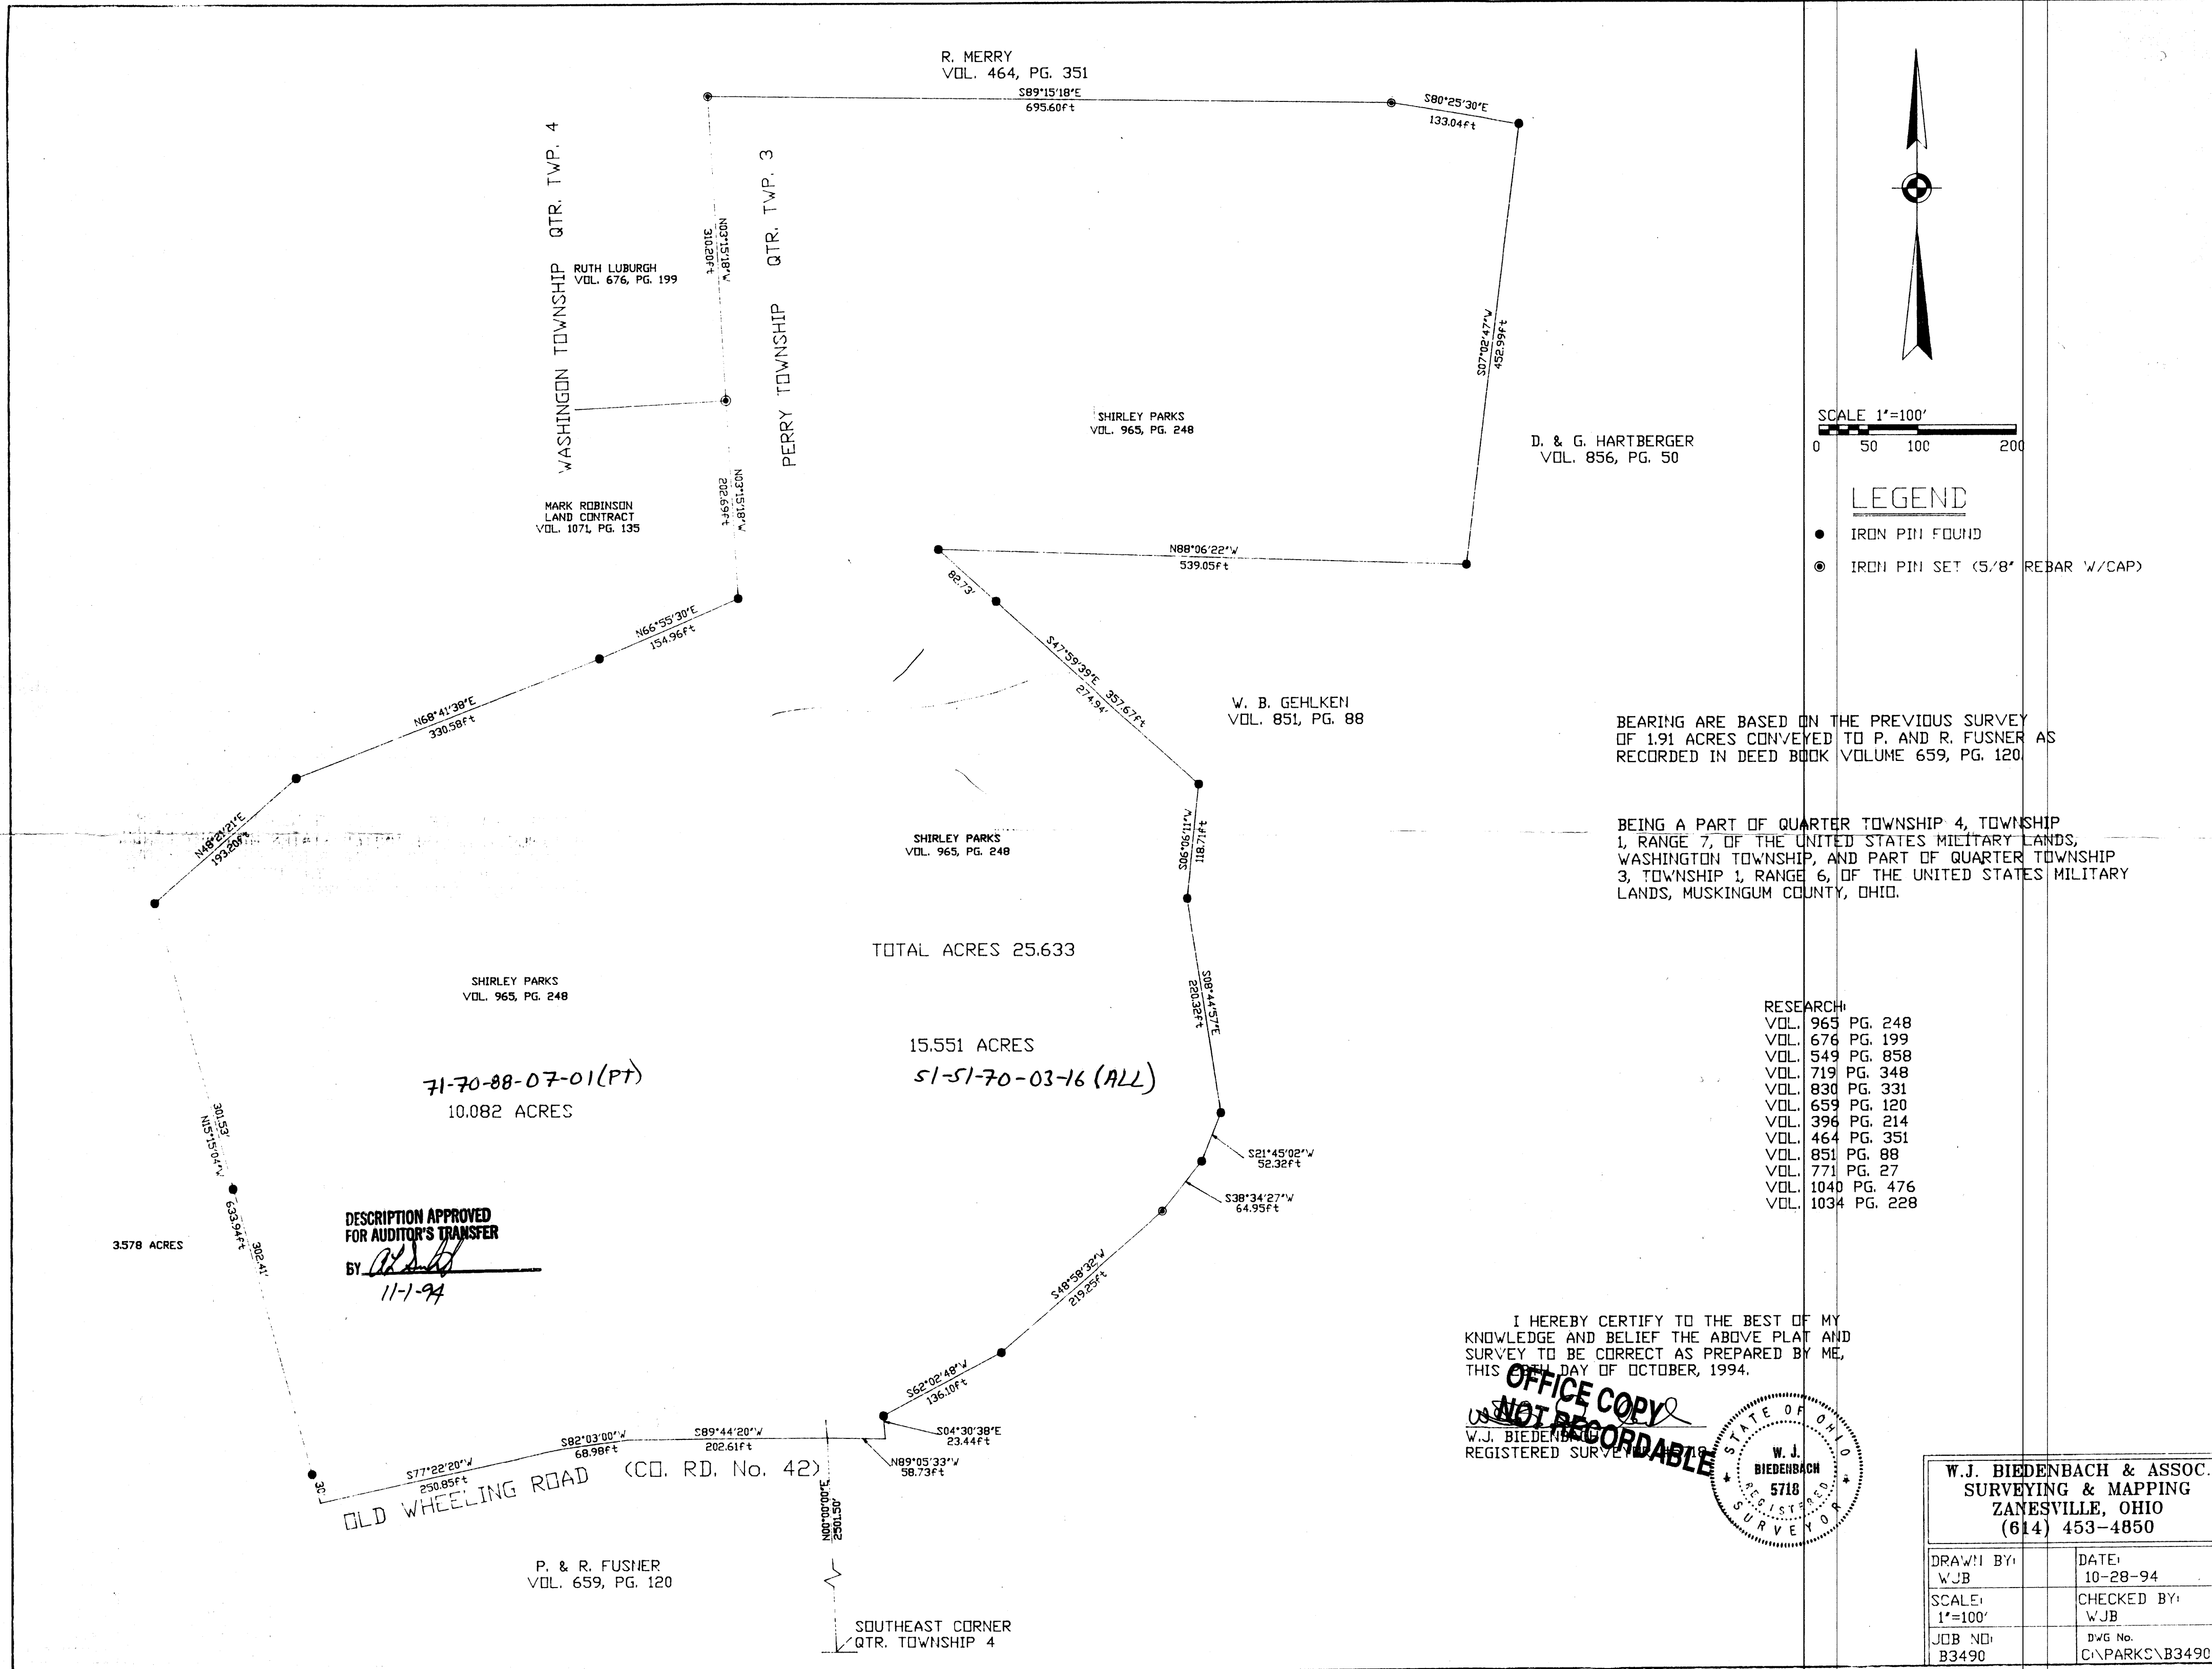

R. MERRY
VOL. 464, PG. 351
S89°15'18"E
695.60ft

WASHINGTON TOWNSHIP
QTR. TWP. 4
RUTH LUBURGH
VOL. 676, PG. 199
MARK ROBINSON
LAND CONTRACT
VOL. 1071, PG. 135

PERRY TOWNSHIP
QTR. TWP. 3

SHIRLEY PARKS
VOL. 965, PG. 248

D. & G. HARTBERGER
VOL. 856, PG. 50

W. B. GEHLKEN
VOL. 851, PG. 88

SHIRLEY PARKS
VOL. 965, PG. 248

SHIRLEY PARKS
VOL. 965, PG. 248

71-70-88-07-01(PT)
10.082 ACRES

TOTAL ACRES 25.633

15.551 ACRES
51-51-70-03-16 (ALL)

DESCRIPTION APPROVED
FOR AUDITOR'S TRANSFER
BY *WJB*
11-1-94

OLD WHEELING ROAD (CO. RD. No. 42)

P. & R. FUSNER
VOL. 659, PG. 120

SOUTHEAST CORNER
QTR. TOWNSHIP 4

SCALE 1"=100'

LEGEND

- IRON PIN FOUND
- ⊙ IRON PIN SET (5/8" REBAR W/CAP)


BEARING ARE BASED ON THE PREVIOUS SURVEY
OF 1.91 ACRES CONVEYED TO P. AND R. FUSNER AS
RECORDED IN DEED BOOK VOLUME 659, PG. 120.

BEING A PART OF QUARTER TOWNSHIP 4, TOWNSHIP
1, RANGE 7, OF THE UNITED STATES MILITARY LANDS,
WASHINGTON TOWNSHIP, AND PART OF QUARTER TOWNSHIP
3, TOWNSHIP 1, RANGE 6, OF THE UNITED STATES MILITARY
LANDS, MUSKINGUM COUNTY, OHIO.

- RESEARCH:
- VOL. 965 PG. 248
 - VOL. 676 PG. 199
 - VOL. 549 PG. 858
 - VOL. 719 PG. 348
 - VOL. 830 PG. 331
 - VOL. 659 PG. 120
 - VOL. 396 PG. 214
 - VOL. 464 PG. 351
 - VOL. 851 PG. 88
 - VOL. 771 PG. 27
 - VOL. 1040 PG. 476
 - VOL. 1034 PG. 228

I HEREBY CERTIFY TO THE BEST OF MY
KNOWLEDGE AND BELIEF THE ABOVE PLAT AND
SURVEY TO BE CORRECT AS PREPARED BY ME,
THIS 10TH DAY OF OCTOBER, 1994.

OFFICE COPY
NOT RECORDABLE
W.J. BIEDENBACH
REGISTERED SURVEYOR

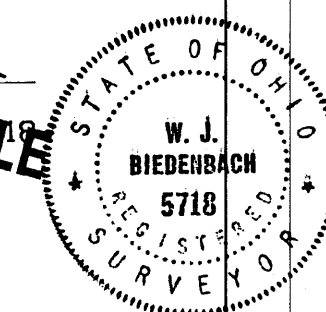

W.J. BIEDENBACH & ASSOC. SURVEYING & MAPPING ZANESVILLE, OHIO (614) 453-4850	
DRAWN BY: WJB	DATE: 10-28-94
SCALE: 1"=100'	CHECKED BY: WJB
JOB NO: B3490	DWG No. C:\PARKS\B3490