

L. Hoffman

1-10

JOHN R. MARSHALL
REGISTERED SURVEYOR
718 SOUTH STREET
ZANESVILLE, OHIO
43701
Description 0.88 acre
Parcel-6-

Situated in the State of Ohio, County of Muskingum and
Township of Washington:

Being a part of quarter township 4, township 1, range 7,
bounded and described as follows:


Commencing at the southeast corner of said quarter township 4; thence west along the south line of said quarter township 4 a distance of 1868.5 feet to a point; thence north 01 degrees 24 minutes east a distance of 2354.3 feet to a point in the centerline of county road No. 42, said point is also the southeast corner of lands now or formerly owned by Ralph J. and Mary L. Dosch and recorded in deed book 549, page 858 of the deed records of said county; thence south 84 degrees 43 minutes 50 seconds east along said centerline a distance of 209.93 feet to a point; thence north 88 degrees 56 minutes 30 seconds east along said centerline a distance of 257.72 feet to a point; thence north 84 degrees 43 minutes 40 seconds east along said centerline a distance of 35.40 feet to a point at the true place of beginning for the parcel herein intended to be conveyed; thence north 11 degrees 03 minutes 26 seconds west and leaving said centerline a distance of 397.95 feet to an iron pin; and passing through an iron pin at 25.00 feet; thence north 89 degrees 48 minutes 50 seconds east a distance of 12.00 feet to an iron pin; thence north 30 degrees 33 minutes 50 seconds east a distance of 70.09 feet to an iron pin; thence north 85 degrees 54 minutes 30 seconds east a distance of 20.00 feet; thence south 13 degrees 48 minutes 32 seconds east a distance of 456.32 feet to a point in the centerline of said county road No. 42 and passing through an iron pin at 431.32 feet; thence south 84 degrees 43 minutes 40 seconds west along said centerline a distance of 100.61 feet to the true place of beginning, containing Eighty Eight (0.88) hundredths of an acre more or less.

Subject to the easement of all legal highways.

This description was written March 4, 1974 by John R. Marshall registered surveyor No. 5307.

OFFICE COPY
NOT RECORDABLE

DESCRIPTION APPROVED
for Auditor's transfer
By W. H. D. 428-1

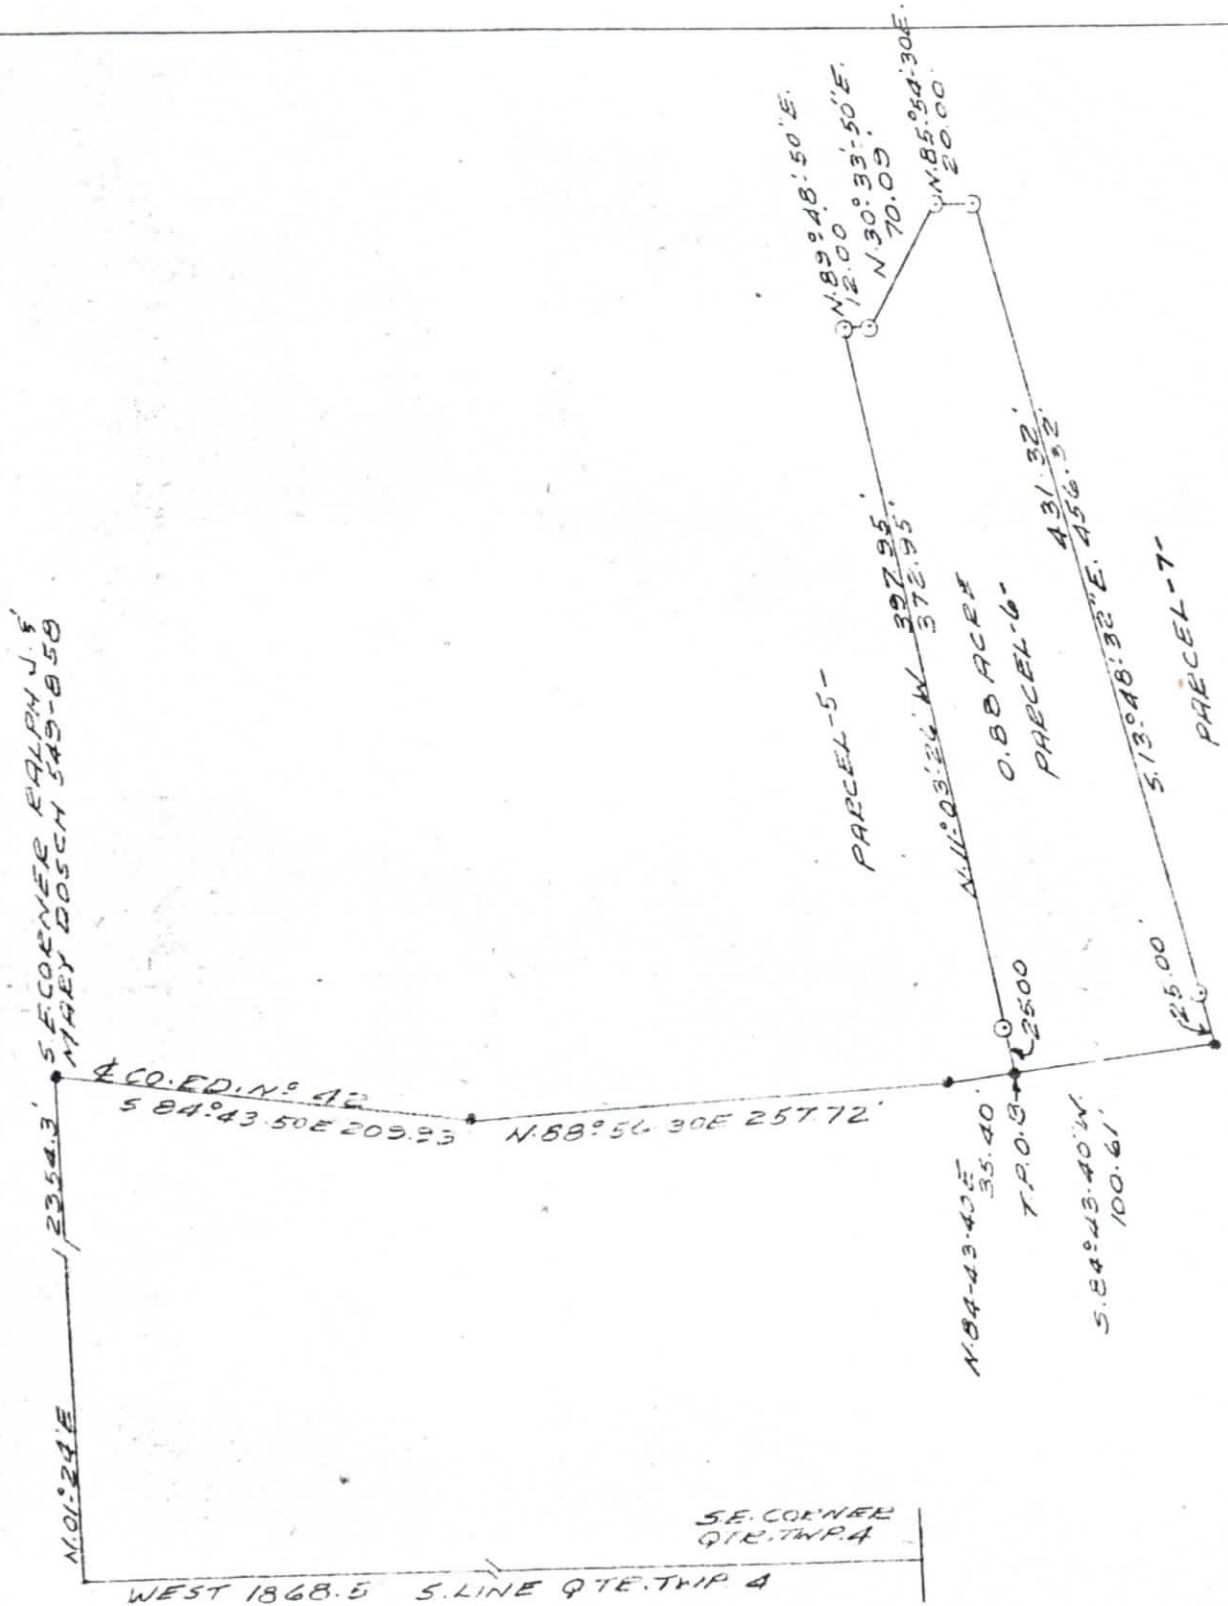

ANNABELLE MARSH
PLAT SHOWING
PARCEL-6-
0.88 ACRE

BEING A PART OF QUARTER TOWNSHIP
4, TOWNSHIP 1, RANGE 7, WASHINGTON
TOWNSHIP, MUSKINGHAM COUNTY, OHIO.

DESCRIPTION APPROVED
for Auditor's transfer

By John R. Marshall

DATE MARCH 4, 1974

OFFICE COPY
NOT RECORDABLE

REGISTERED SURVEYOR NO. 5307