

# SURVEY PLAT FOR HAROLD GHEEN

70-90-01-11  
180 BRYAN DR

JOB #262  
PLAT #01


The Bearings on this plat are based on a Solar Observation (Local Hour Angle Method), completed on the property.

Situated in the State of Ohio, County of Muskingum, Township of Washington, Quarter Township #4, Township #1, Range #7, of the US Military District:

Being all of Lot #15 of Spring Hill #2, recorded in Plat Book 13, Page 39, as described in the prior deed reference Vol. 649, Page 90, of the Muskingum County Deed Records.


### LEGEND

- ☐ STONE (FOUND)
- ⊗ AXLE
- IRON PIPE (FOUND)
- IRON PIN (FOUND)
- ⊙ RAILROAD SPIKE (FOUND)
- ⊕ NAIL (FOUND)
- IRON PIN (SET) 5/8" REBAR WITH ALUMINUM IDENTIFICATION CAP (C.R. HARKNESS RS 8885).

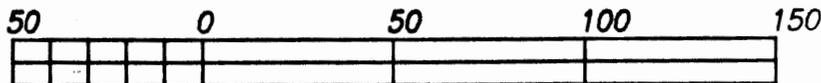

GRAPHIC SCALE - 1" = 50'

NOTE - Monuments (found) were disturbed, but location was recoverable.

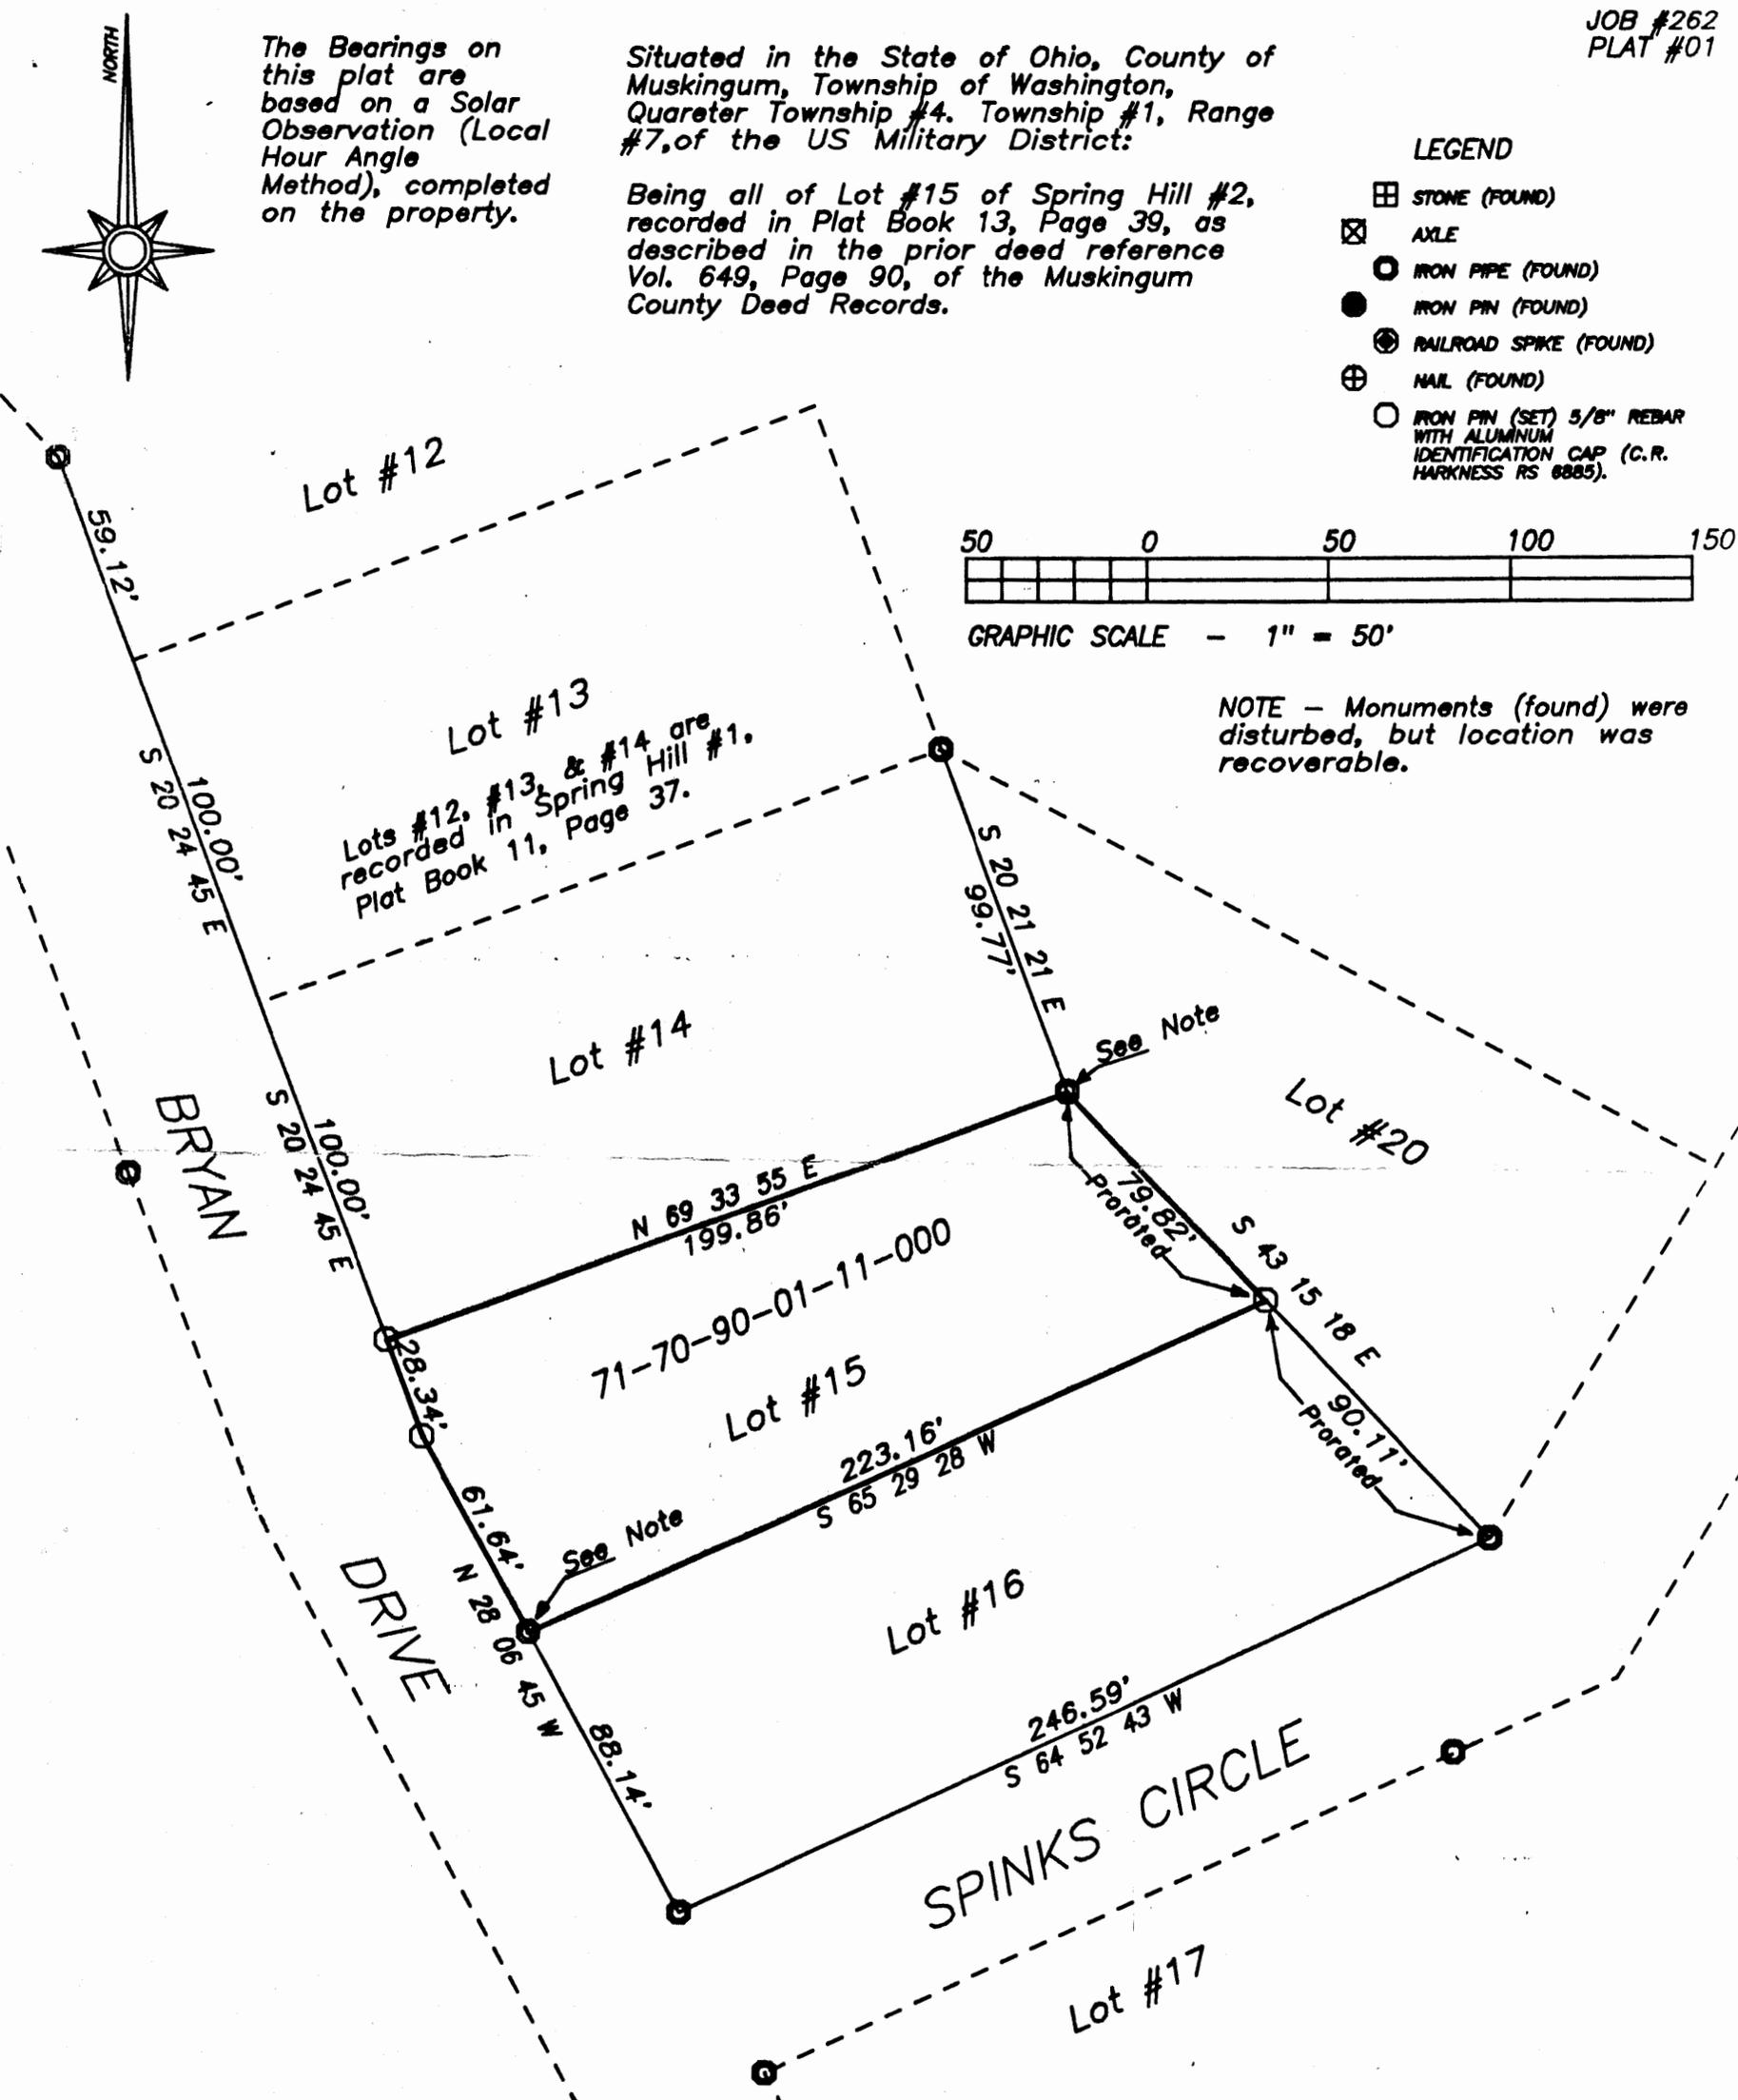

This survey plat was prepared by Charles R. Harkness Registered Surveyor #6885 from an actual survey completed October 3, 1988, and is intended to be used for the legal transfer of the property shown, and does not intend to show all or any easements of record, nor encroachments unless otherwise indicated.

**OFFICE COPY  
NOT RECORDABLE**  
Charles R. Harkness RS #6885