

73-03-01-14

73-03-01

2235 CLAY PIKE

Legal Description

Situated in the Township of Wayne, County of Muskingum
State of Ohio:

Being part of the Northeast Quarter of Section 4, Township 12
Range 13 and being more particularly described as follows:

Commencing at a stone at the northeast corner of said
Quarter; Thence South 257.00 feet to a stone; Thence
South for 941.28 feet, passing through an iron pin at
85.72 feet, to the point of beginning;

Thence South for 281.44 feet to a point in Clay Pike
passing through an axle at 256.61 feet;

Thence $S 65^{\circ} 10' 44'' W$ for 187.46 feet to a point in said R.

Thence $N 31^{\circ} 21' 35'' W$ for 208.12 feet to an iron pin,
passing through an iron pin at 17.43 feet;

Thence $N 19^{\circ} 29' 43'' E$ for 135.60 feet to an iron pin;

Thence $N 76^{\circ} 49' 25'' E$ for 239.51 feet, passing
through an iron pin at 219.98 feet, to the point
of beginning containing 1.66 Acres

Subject to all legal highways

Surveyed by Loren C. Camp Registration #5-5843
on Sept 1, 1984

OFFICE COPY
NOT RECORDABLE


DESCRIPTION APPROVED
for Auditor's transfer

By L. C. Camp
2-20-86

9/1/84

By L. C. Camp
2-20-86

OFFICE COPY
NOT RECORDABLE
5-5843

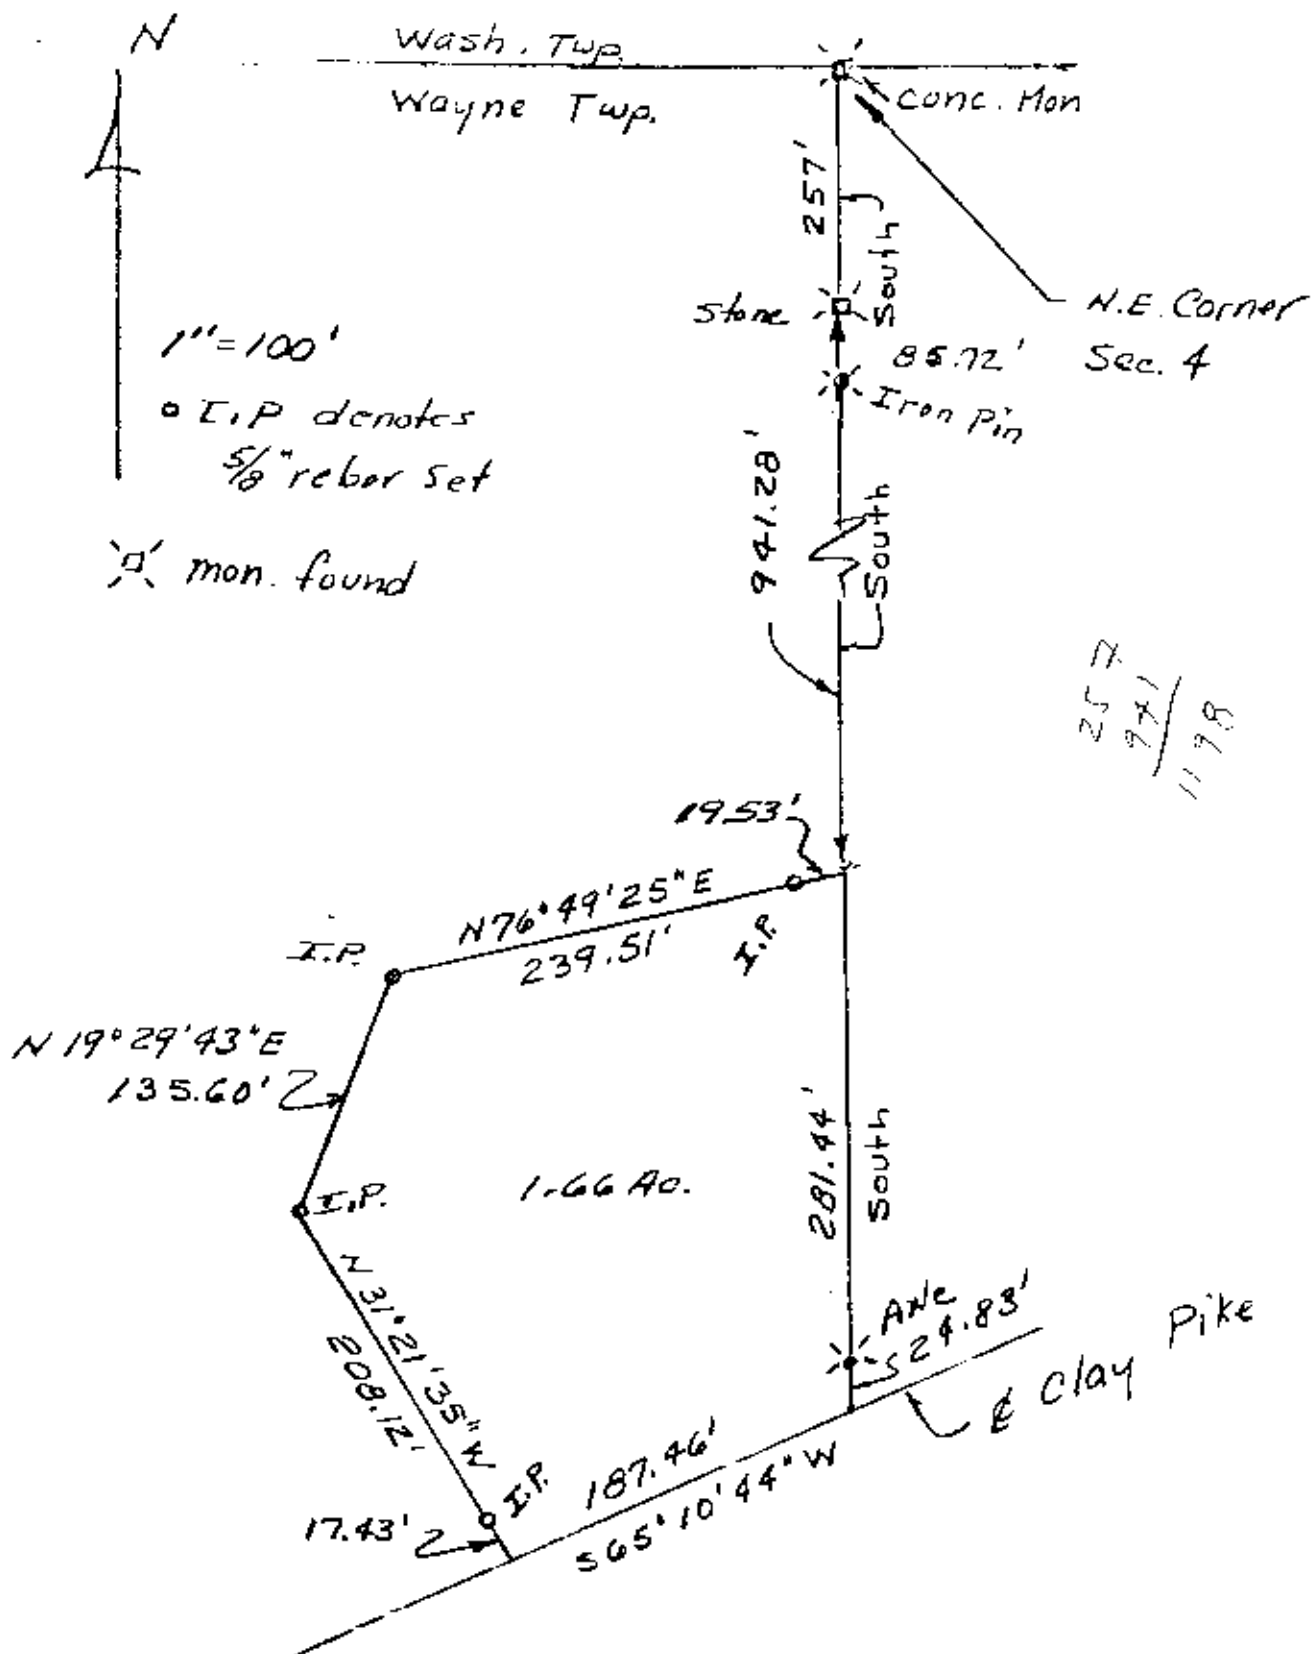

Being part of the N.E. Qtr.
of Sec. 4 Twp. 12 Rq. 13
Wayne Twp.

Owner: Homer Bundy

9/1/84

DESCRIPTION APPROVED
for Auditor's transfer

By John M. [Signature]
2-20-86

OFFICE COPY
NOT RECORDABLE

5-5843