


VACATION OF A PORTION OF DEWEY AVENUE  
AND A PORTION OF ARCHER AVENUE

STATE OF OHIO, MUSKINGUM COUNTY, WAYNE TOWNSHIP, TOWNSHIP  
12 NORTH, RANGE 13 WEST, CONGRESS LANDS EAST OF THE SCIOTO  
RIVER. ALSO PART OF M.E. DUNN'S ADDITION TO THE CITY OF  
ZANESVILLE, PLAT BOOK 2, PAGE 148

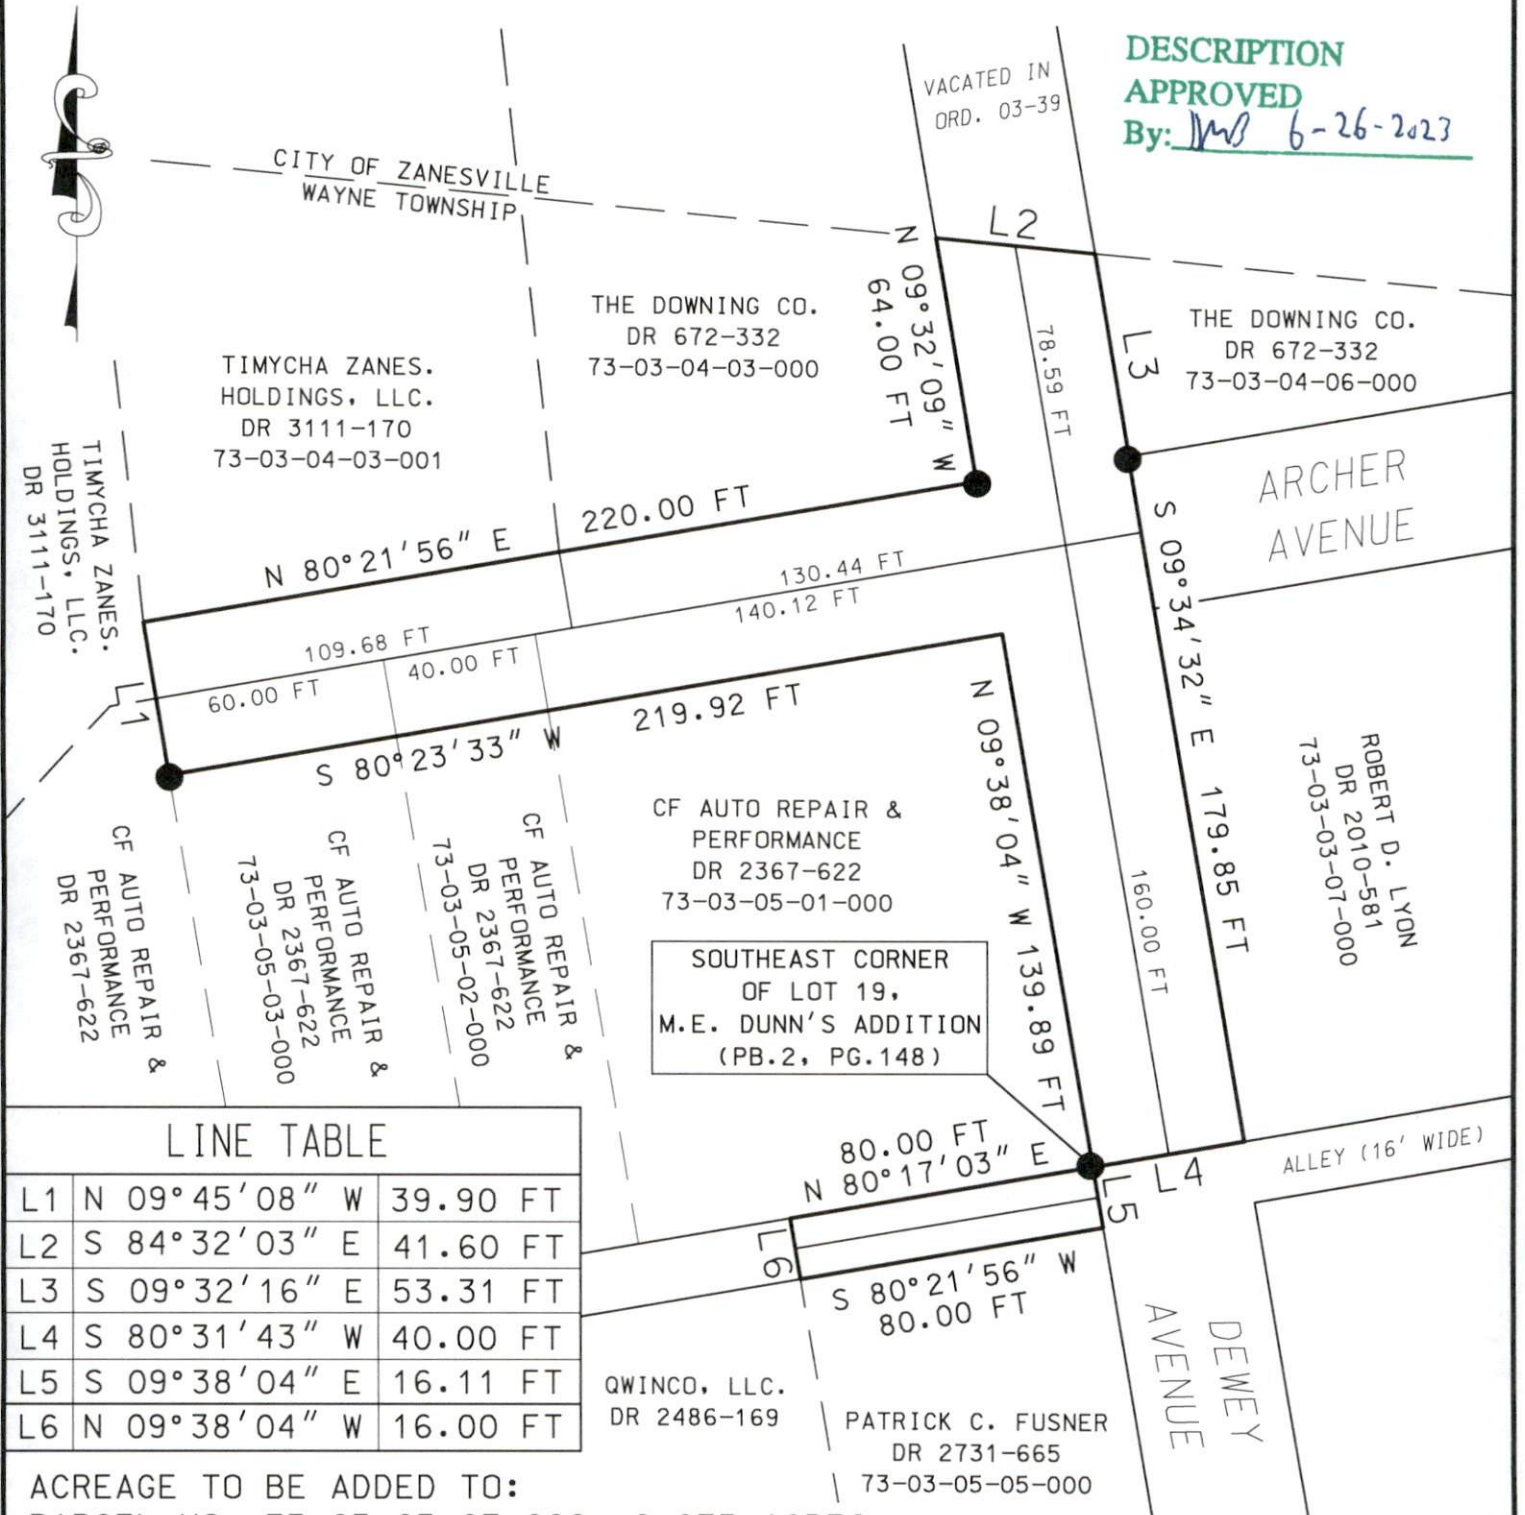

DESCRIPTION  
APPROVED  
By: MD 6-26-2023

LINE TABLE


|    |               |          |
|----|---------------|----------|
| L1 | N 09°45'08" W | 39.90 FT |
| L2 | S 84°32'03" E | 41.60 FT |
| L3 | S 09°32'16" E | 53.31 FT |
| L4 | S 80°31'43" W | 40.00 FT |
| L5 | S 09°38'04" E | 16.11 FT |
| L6 | N 09°38'04" W | 16.00 FT |

ACREAGE TO BE ADDED TO:

|                            |              |
|----------------------------|--------------|
| PARCEL NO. 73-03-03-07-000 | +0.073 ACRES |
| PARCEL NO. 73-03-04-03-000 | +0.088 ACRES |
| PARCEL NO. 73-03-04-03-001 | +0.050 ACRES |
| PARCEL NO. 73-03-04-06-000 | +0.035 ACRES |
| PARCEL NO. 73-03-05-01-000 | +0.143 ACRES |
| PARCEL NO. 73-03-05-02-000 | +0.018 ACRES |
| PARCEL NO. 73-03-05-03-000 | +0.027 ACRES |
| PARCEL NO. 73-03-05-05-000 | +0.015 ACRES |
| TOTAL +0.449 ACRES         |              |

BASIS OF BEARING:  
BEARINGS ARE BASED ON NAD 83, OHIO SOUTH  
ZONE, STATE PLANE COORDINATES AS PER  
OBSERVATIONS FROM MUSKINGUM COUNTY ENGINEER  
GPS MONUMENT - GPS 22.

PERTINENT DOCUMENTS AND SURVEYS USED:  
1. DEED REFERENCES SHOWN  
2. TAX MAPS  
3. SURVEY RECORDS FOUND IN THE  
MUSKINGUM COUNTY ENGINEERS OFFICE,  
ZANESVILLE, OHIO.

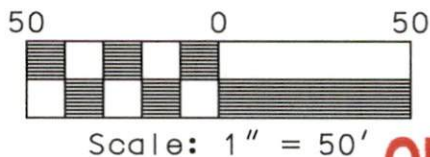

LEGEND

- IRON PIPE FOUND
- POINT

MUSKINGUM COUNTY  
ENGINEERS OFFICE

155 REHL ROAD  
ZANESVILLE, OHIO 43701  
(740) 454-0155

I HERE BY CERTIFY THIS PLAT  
TO BE CORRECT AS SURVEYED  
MARCH 2023



DATE 6/23/23

OFFICE COPY  
NOT RECORDABLE