


VACATION OF A PORTION OF DEWEY AVENUE
AND A PORTION OF ARCHER AVENUE

STATE OF OHIO, MUSKINGUM COUNTY, WAYNE TOWNSHIP, TOWNSHIP
12 NORTH, RANGE 13 WEST, CONGRESS LANDS EAST OF THE SCIOTO
RIVER. ALSO PART OF M.E. DUNN'S ADDITION TO THE CITY OF
ZANESVILLE, PLAT BOOK 2, PAGE 148

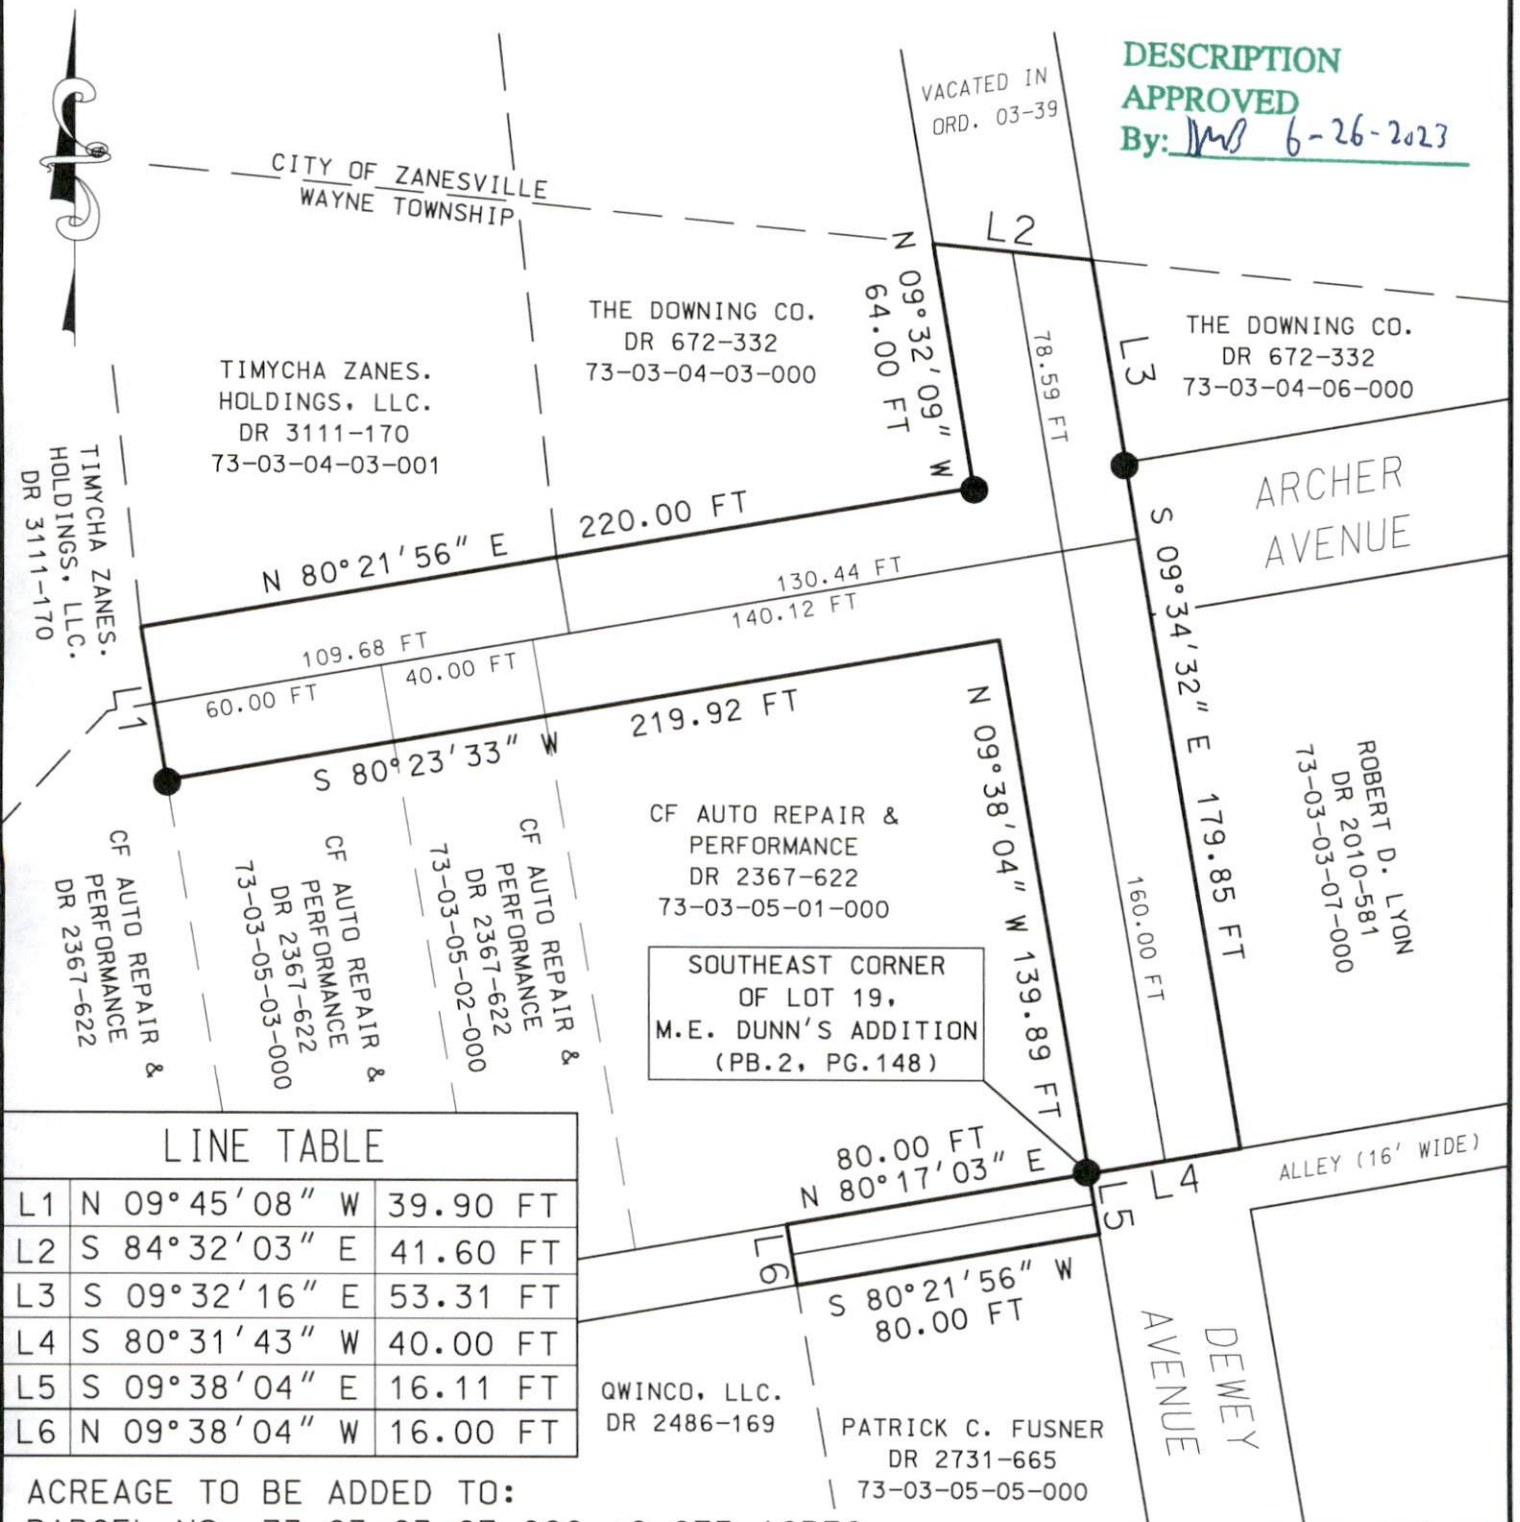

DESCRIPTION

APPROVED

By: *MB* 6-26-2023

LINE TABLE

L1	N 09°45'08" W	39.90 FT
L2	S 84°32'03" E	41.60 FT
L3	S 09°32'16" E	53.31 FT
L4	S 80°31'43" W	40.00 FT
L5	S 09°38'04" E	16.11 FT
L6	N 09°38'04" W	16.00 FT

ACREAGE TO BE ADDED TO:

PARCEL NO. 73-03-03-07-000	+0.073 ACRES
PARCEL NO. 73-03-04-03-000	+0.088 ACRES
PARCEL NO. 73-03-04-03-001	+0.050 ACRES
PARCEL NO. 73-03-04-06-000	+0.035 ACRES
PARCEL NO. 73-03-05-01-000	+0.143 ACRES
PARCEL NO. 73-03-05-02-000	+0.018 ACRES
PARCEL NO. 73-03-05-03-000	+0.027 ACRES
PARCEL NO. 73-03-05-05-000	+0.015 ACRES

TOTAL +0.449 ACRES

BASIS OF BEARING:

BEARINGS ARE BASED ON NAD 83, OHIO SOUTH
ZONE, STATE PLANE COORDINATES AS PER
OBSERVATIONS FROM MUSKINGUM COUNTY ENGINEER
GPS MONUMENT - GPS 22.

PERTINENT DOCUMENTS AND SURVEYS USED:

1. DEED REFERENCES SHOWN
2. TAX MAPS
3. SURVEY RECORDS FOUND IN THE
MUSKINGUM COUNTY ENGINEERS OFFICE,
ZANESVILLE, OHIO.

50 0 50



Scale: 1" = 50'

LEGEND

- IRON PIPE FOUND
- POINT

MUSKINGUM COUNTY
ENGINEERS OFFICE

155 REHL ROAD
ZANESVILLE, OHIO 43701
(740) 454-0155

I HERE BY CERTIFY THIS PLAT
TO BE CORRECT AS SURVEYED
MARCH 2023



OFFICE COPY
NOT RECORDABLE

DATE 6/23/23