

SITUATED IN:


State of Ohio, County of Muskingum, Township of Wayne, and being part of Section 4, Township 12, Range 13, Congress Lands East of the Scioto River

LEGEND

- △ Railroad Spike Set
- Iron Pin Found
- ⊠ Stone Found
- Axle Found
- Iron Pipe Found
- ▲ Railroad Spike Found
- ⊙ Iron Pin Set, 5/8" rebar
- ⊞ Monument Found

BASIS OF BEARINGS

Bearings are based on the Ohio State Plane Coordinate System, NAD 83, South Zone, Grid North, as per GPS observations.

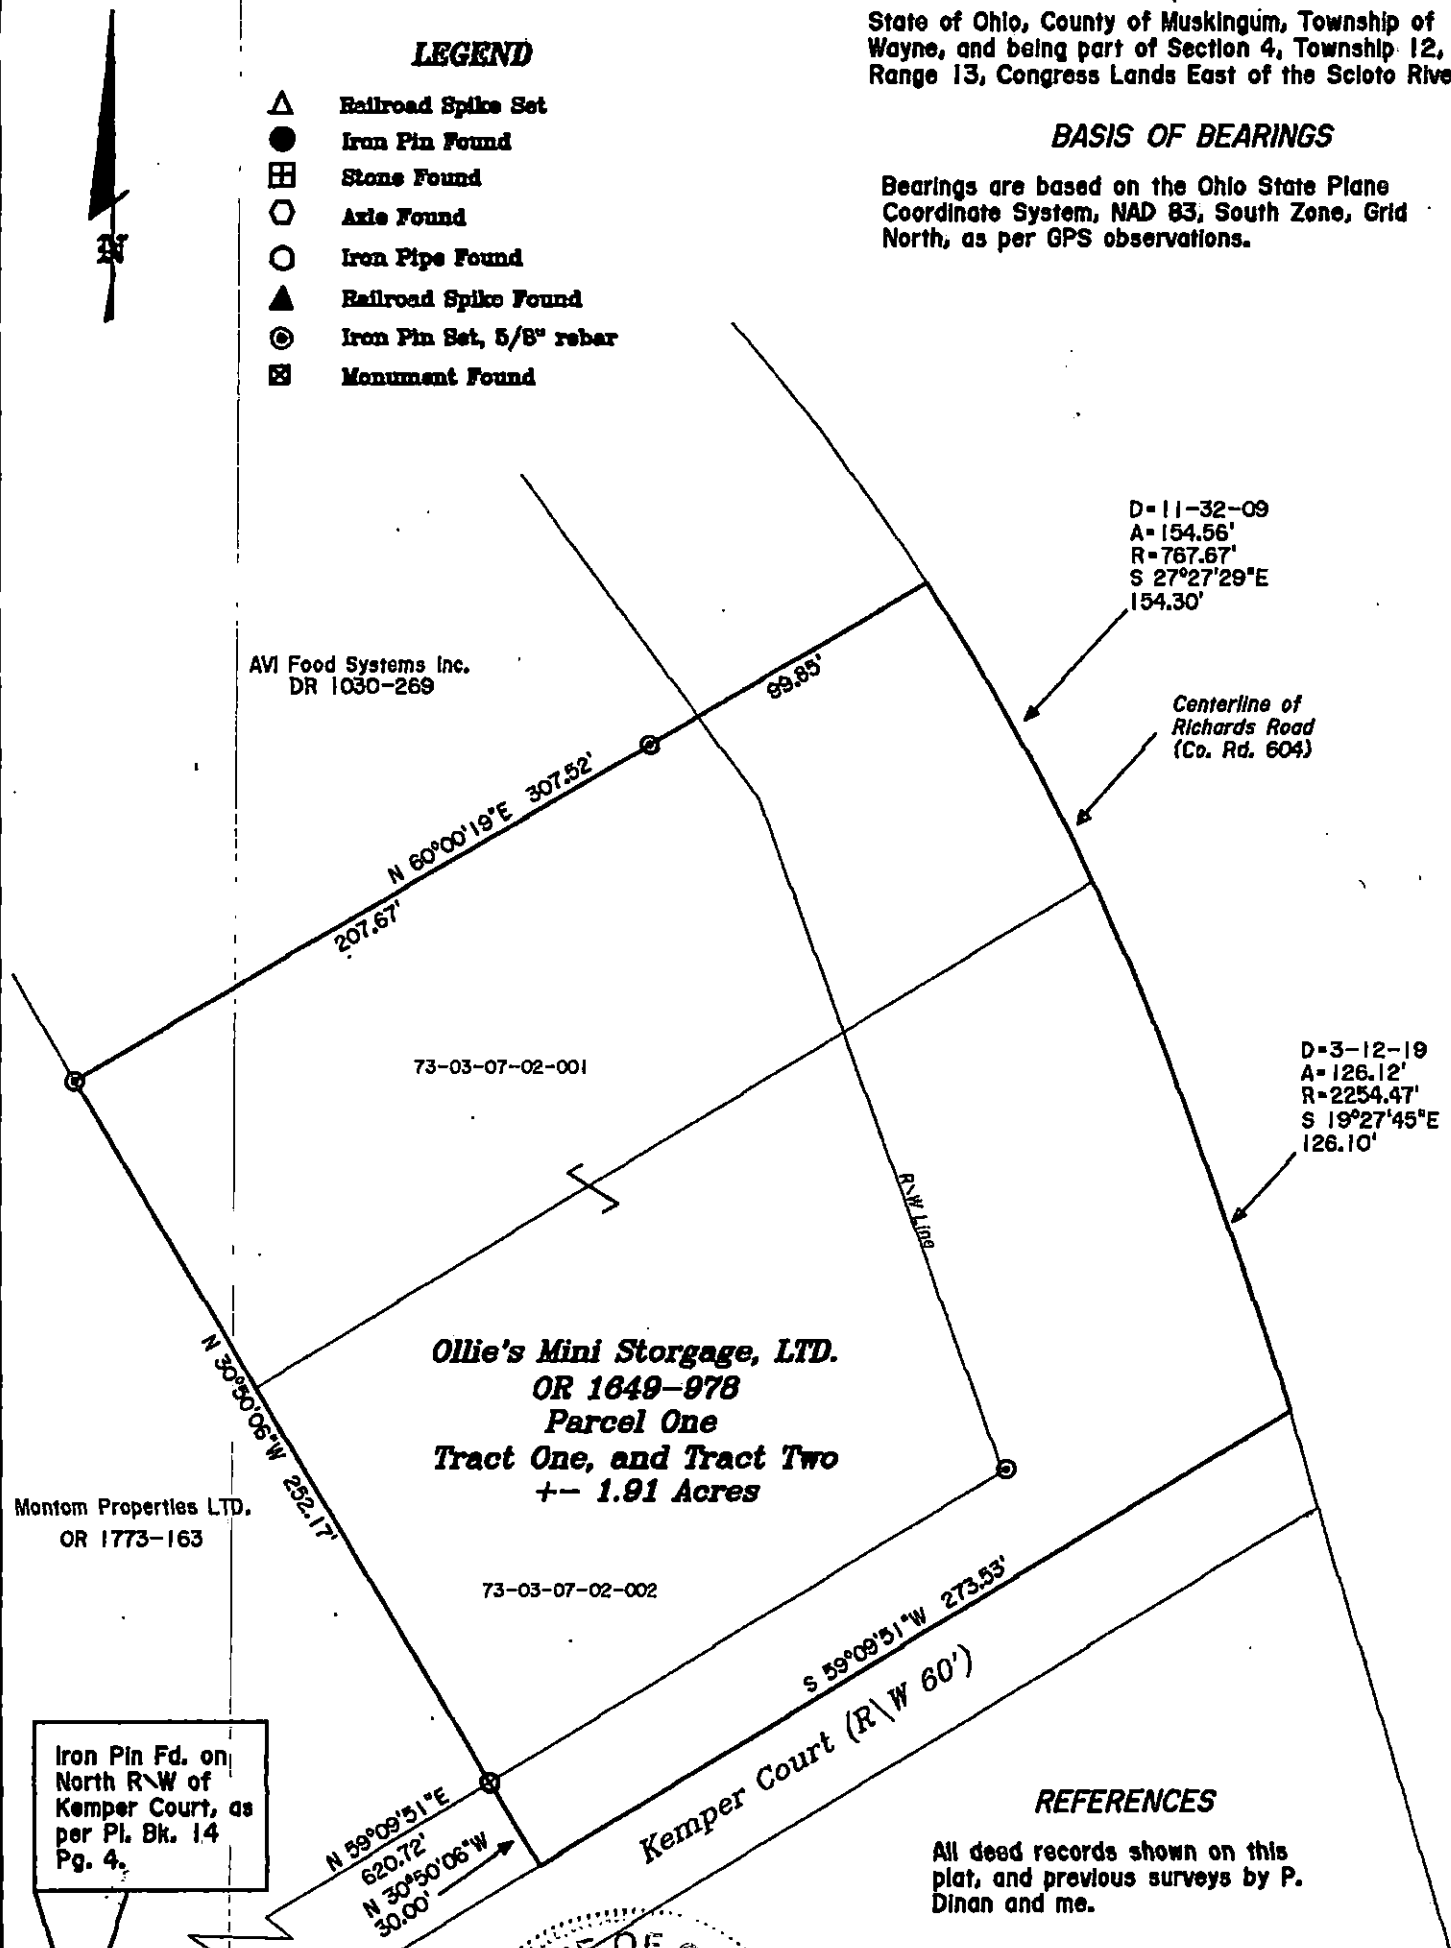

REFERENCES

All deed records shown on this plat, and previous surveys by P. Dinan and me.


PARCEL NO.S

All of: 73-03-07-02-001 +- 0.76 Acres
 All of: 73-03-07-02-002 +- 1.15 Acres
 (+- 0.58 Acres in Co. Rd. 604)
 (+- 0.13 Acres in R/W of Kemper Court)

DESCRIPTION

APPROVED

By: *[Signature]*

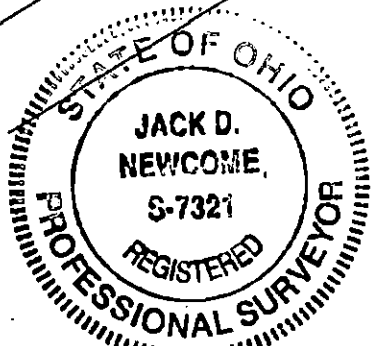

OFFICE COPY

NOT RECORDABLE

Jack D. Newcome Date

Reg. Surveyor No. 7321

Newcome Surveying Company
 6515 Ballard Road
 Nashport, Ohio
 740-452-5786

