


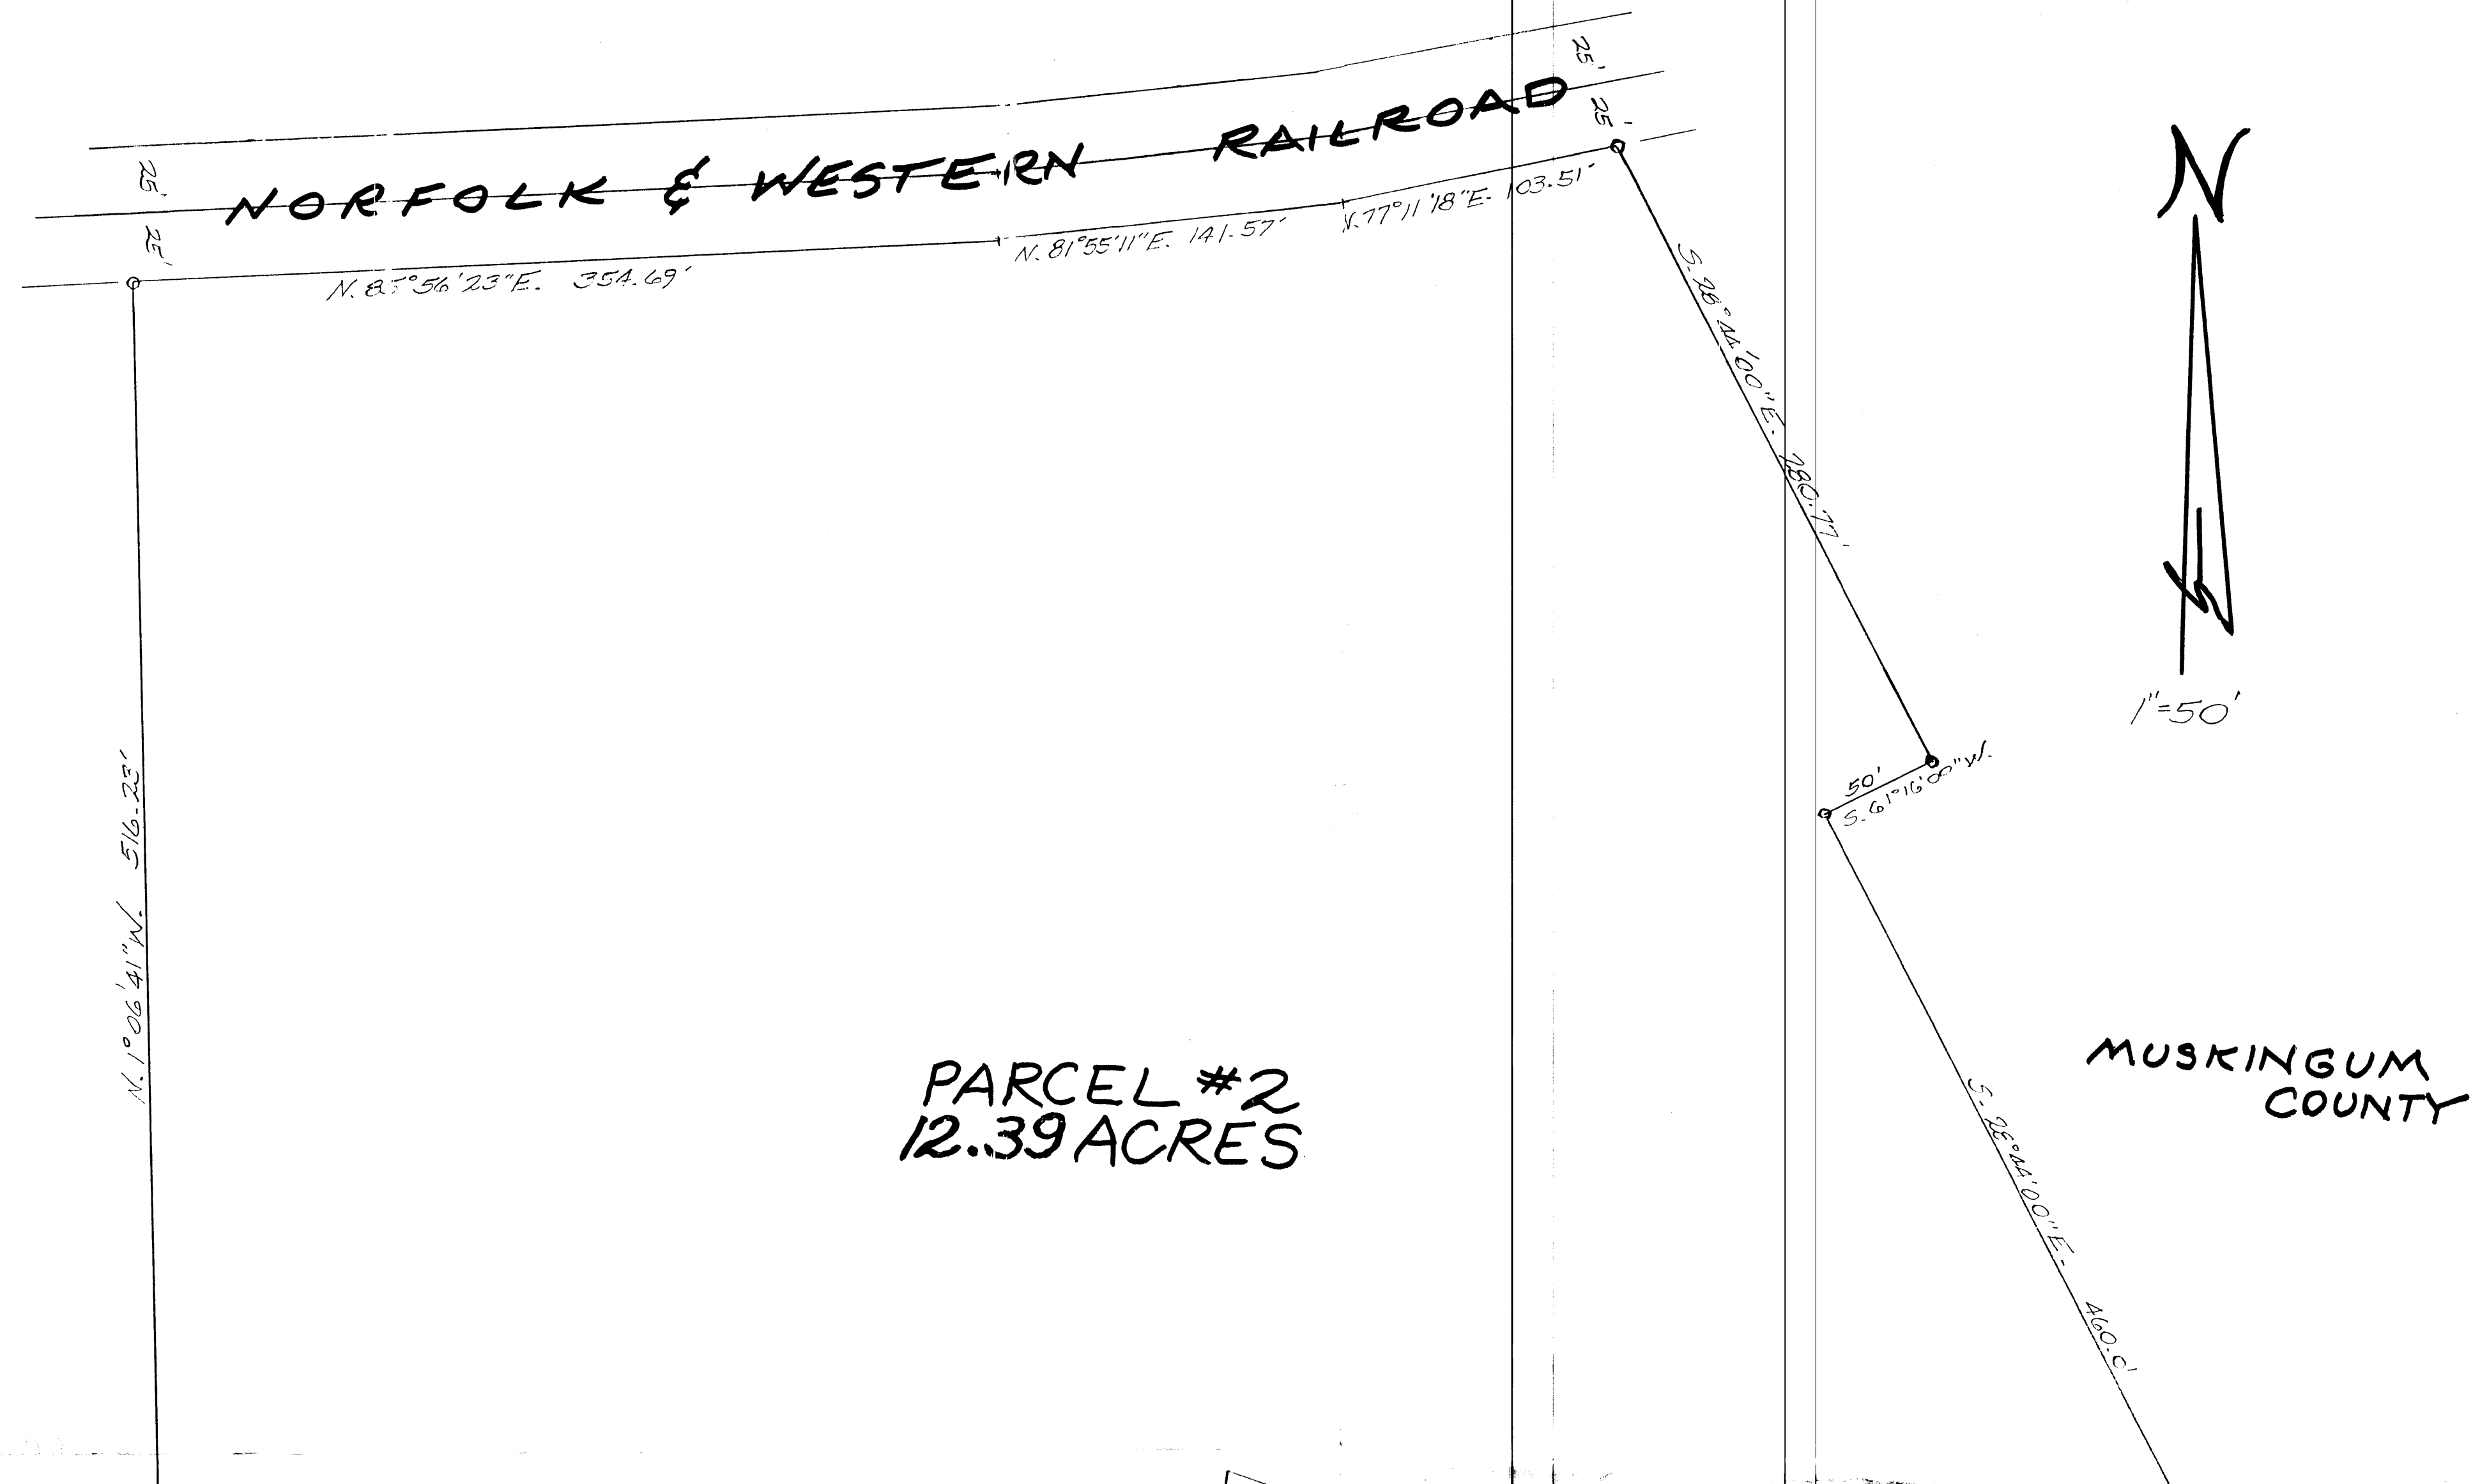

NORFOLK & WESTERN RAILROAD

PARCEL #2
12.39 ACRES

MUSKINGUM
COUNTY

PARCELS 1 & 2 = 16.36 ACRES
AND ALL OF PARCEL # 73-03-07-04-000

PARCEL #1
3.97 ACRES

KEMPER CRT.
PLAT BOOK 12, PAGE 4

DESCRIPTION APPROVED
FOR AUDITORS TRANSFER
BY *[Signature]*
10-26-93

SANDY RIDGE SUB.
PLAT BOOK 7, PAGE 54

PART OF SECTION 4
TOWNSHIP 12, RANGE 13
WAYNE TOWNSHIP
MUSKINGUM COUNTY, OHIO

OCT. 25, 1993

OFFICE COPY
NOT RECORDABLE