


73-03-07-19-000 A

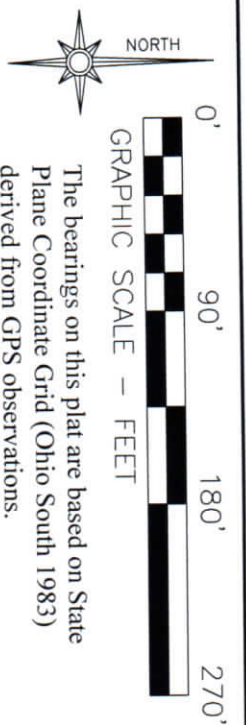


- LEGEND**
- PIN (SET) 5/8" REBAR CAPPED (C R HARKNESS PLS #6885)
 - PIN (FOUND)
 - △ POINT (UNMARKED)
 - PIPE (FOUND)
 - ⊗ AXLE (FOUND)
 - ◆ BOLT (FOUND)

Situated in the State of Ohio, County of Muskingum, Township of Wayne:
Being part of the Northwest Quarter, Section 4, Township 12, Range 13, of the Congress Lands East of the Scioto River, further being part of the H Wayne McMillan also part of the H Wayne McMillan and Janice P McMillan properties recorded in **Deed Book Volume 1103, Page 499** and all of **Deed Book Volume 1017, Page 357** of said county's deed records, further being part of Muskingum County Auditor's **Parcel Number 73-03-07-58-000** and all of **Parcel Number 73-03-07-19-000**:

SURVEYOR'S NOTES AND REFERENCES:

Muskingum County Tax Maps and Orthophotos of the area. Previous surveys completed by Charles R Harkness of the McMillan properties (Job #690 dated 3/13/1998) (Job #1210 dated 7/15/2002).
R1- H Wayne McMillan DB Vol. 1017, Page 359, Auditor's Parcel #73-03-07-22-000.
R2- H Wayne McMillan and Janice P McMillan Parcel One, DB Vol. 1103, Page 499, Auditor's Parcel #73-03-07-58-000.
R3- H Wayne McMillan DB Vol. 1017, Page 357, Auditor's Parcel #73-03-07-19-000.
Note #1- Assumed RW 30' occupies 0.056 acres. Property extended to centerline using existing curbs.

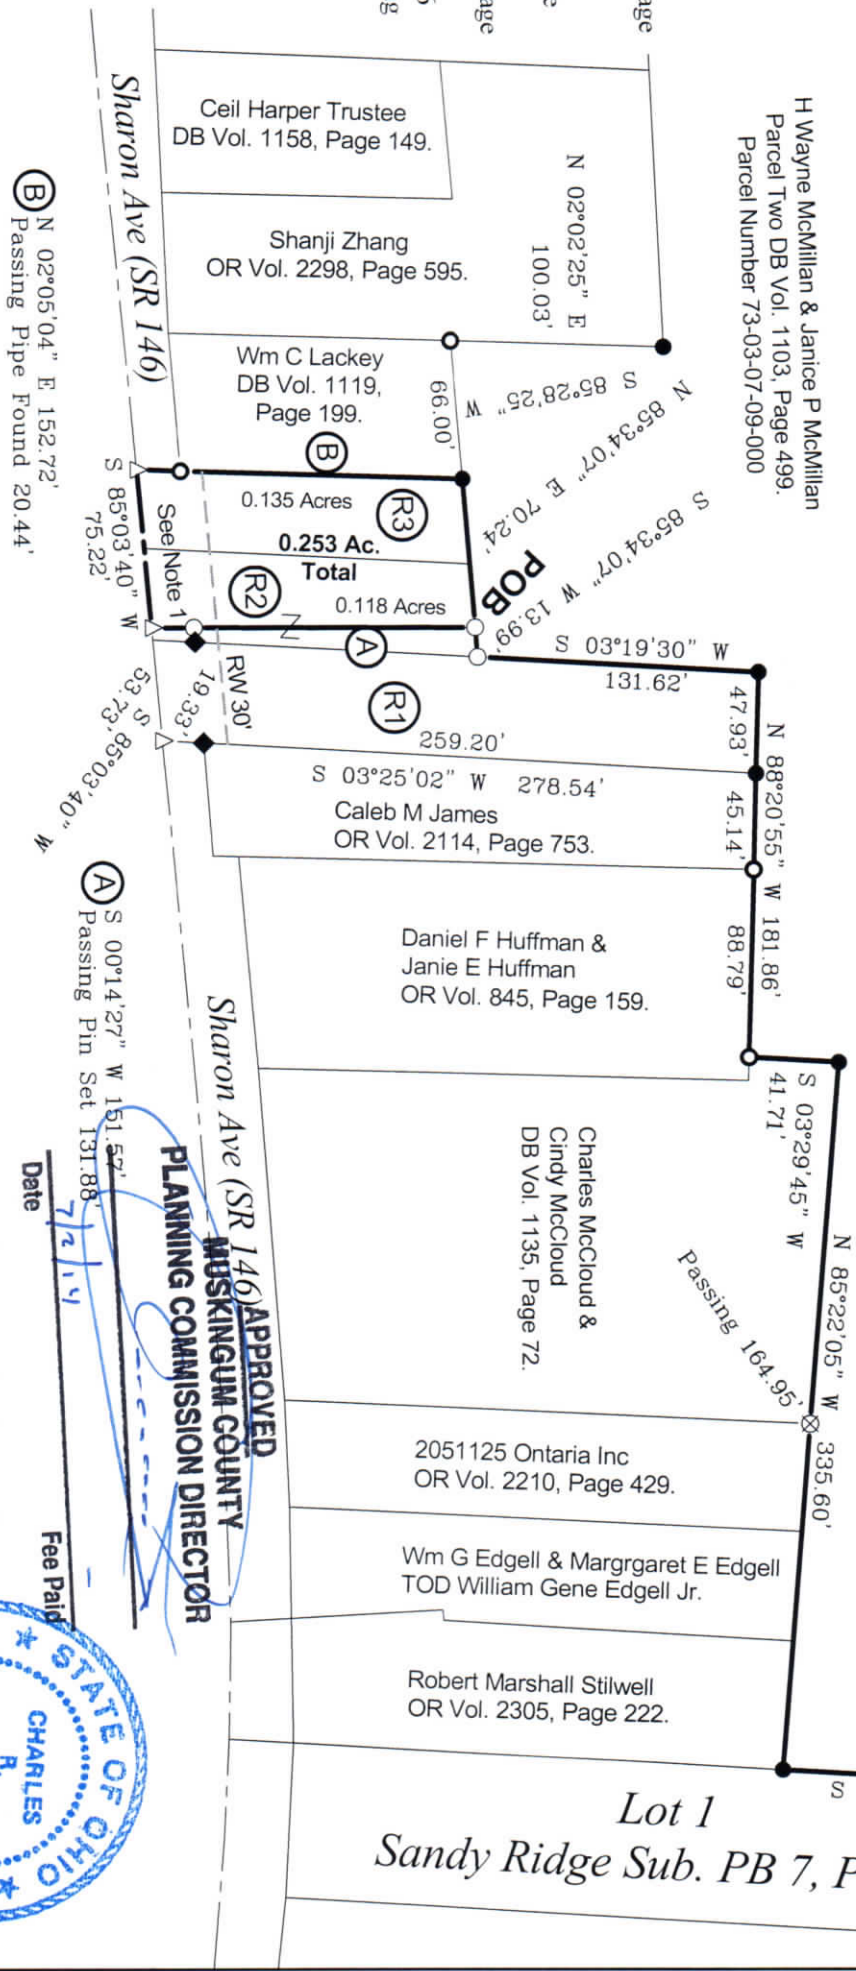


Approved for Transfer
No On-Lot Sewage
Health Department
Zanesville-Muskingum Co.
Date 7/2/14

SURVEY FOR: HARKNESS SURVEYING & MAPPING, INC.

H Wayne McMillan & Janice P McMillan



8205 OLD TOWN ROAD
ROSEVILLE, OHIO 43777
PHONE/FAX (740) 849-0122

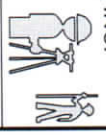

SURVEYED: 6/19/14 DRAWN: 6/19/14

JOB NUMBER: Job#2156
DRAWING / SHEET # Plat #02

This plat was prepared by C.R. Harkness Surveying & Mapping Inc. in accordance with Chapter 4733-37 of the Administrative Code, and is intended to be used for the legal transfer of the parcel surveyed and does not show any apparent easements nor easements of record, unless otherwise indicated.

OFFICE COPY
NOT RECORABLE

DESCRIPTION

APPROVED BY: 7/2/2014



Date 7/2/14 Fee Paid

APPROVED
MUSKINGUM COUNTY
PLANNING COMMISSION DIRECTOR

