

Being a part of the Southwest Quarter of Section four,
Township 12, Range 13, Wayne Township, Muskingum County, Ohio
and being further described as follows:

Commencing at the Southeast Corner of the Southwest Quarter
of Section four; thence North 90 degrees 00 minutes 00 seconds
East 1931.0 feet (by deed) to a point; thence South 88 degrees
55 minutes 00 seconds West 517.34 feet (by deed) to a point on
the East line of the premises conveyed to Harvey Darlington
by deed recorded in Deed Book 21 page 58 of the Muskingum
County Deed Records; thence South 87 degrees 00 minutes 00
seconds West 451.92 feet along the said East line of the Harvey
Darlington tract to a point marked by an existing iron pin, said
point being the place of beginning of this tract; thence South
80 degrees 45 minutes 00 seconds East 50.00 feet to a point marked
by an iron pin; thence South 05 degrees 00 minutes 00 seconds
West 150.00 feet to a point in the center of State Route 146,
passing a point marked by an iron pin at 120.00 feet; thence
North 80 degrees 45 minutes 00 seconds West 50.00 feet to a
point in the said center of State Route 146; thence North 05
degrees 00 minutes 00 seconds East 150.00 feet along the East
line of a tract owned by A. C. and P. J. Anderson as recorded
in Deed Book 293 page 100 of the Muskingum County Deed Records
to the place of beginning, passing a point marked by an existing
iron pin at 80.00 feet.

Containing 9.171 more or less acres, subject to all local
road right-of-ways of State Route 146.

I hereby certify the above description to be correct as
prepared by me, this 3rd day of February 1982


**OFFICE COPY
NOT RECORDABLE**

W. A. BITDENBACH
REG. SUPERVISOR #3718

W. A. Hayes
905-1-82

73-03-07-57

1865 CHANDLERVILLE

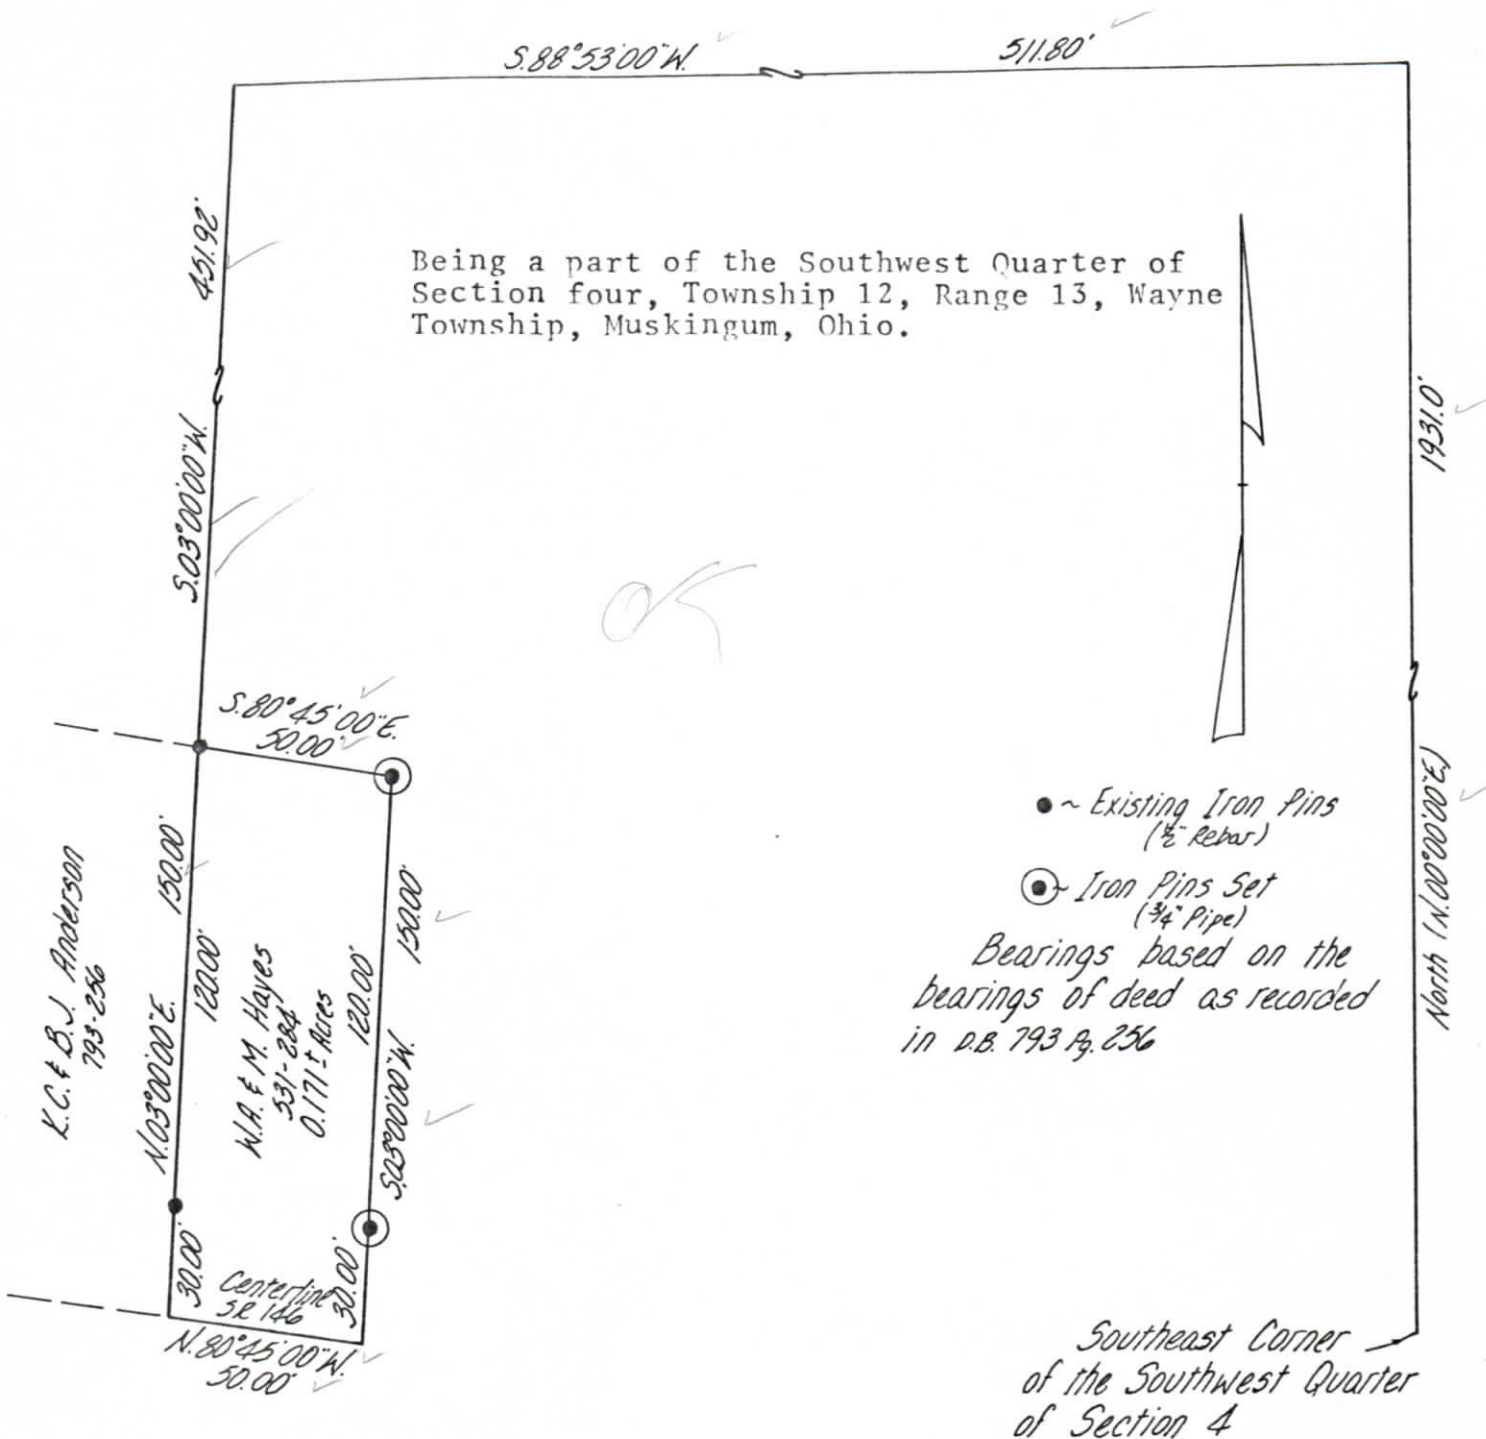

I hereby certify the above plat and survey to be correct as prepared by me, this 3rd day of February 1982.

OFFICE COPY
NOT RECORDABLE

W.J. Biedenbach

W. J. BIEDENBACH, REG. SURVEYOR #5718

W. J. BIEDENBACH & ASSOC.
Surveying & Mapping
3120 Lisa Ln. Zanesville, Ohio 43701
(614) 453-4850

Drawn by: MDL	Date: 2-2-82
Scale: 1"=50'	Checked by: