

73-03-

**LEGEND**

- ⊙ Iron Pin Set, 5/8" rebar
- Iron Pin Found
- Pipe Found
- Property Hook

SITUATED IN

The State of Ohio, County of Muskingum,
Township of Wayne, and being a part of the
Section 4, T12N, R13W, of the Congress Lands
East of the Scioto River.

Sharon Heights
Plat Book 4, Page 143

REFERENCES

DR 1517-486
DR 1160-605
DR 1132-893
DR 1131-248
P.B. 7, Pg. 54
P.B. 7, Pg. 4
Tax Maps 73-03, 81-44, 81-45


Haug's Subdivision
Plat Book 7, Page 54

PARCEL NO.


All of: 73-73-03-08-30-000 ✓
All of: 73-73-03-08-29-000 ✓
All of: 73-73-03-08-32-000 ✓

BASIS OF BEARING

Bearings are based on the south line of
DR 1517-486 as being N89°28'40"W.

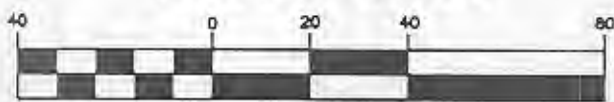GRAPHIC SCALE

(IN FEET)
1 inch = 40 ft.

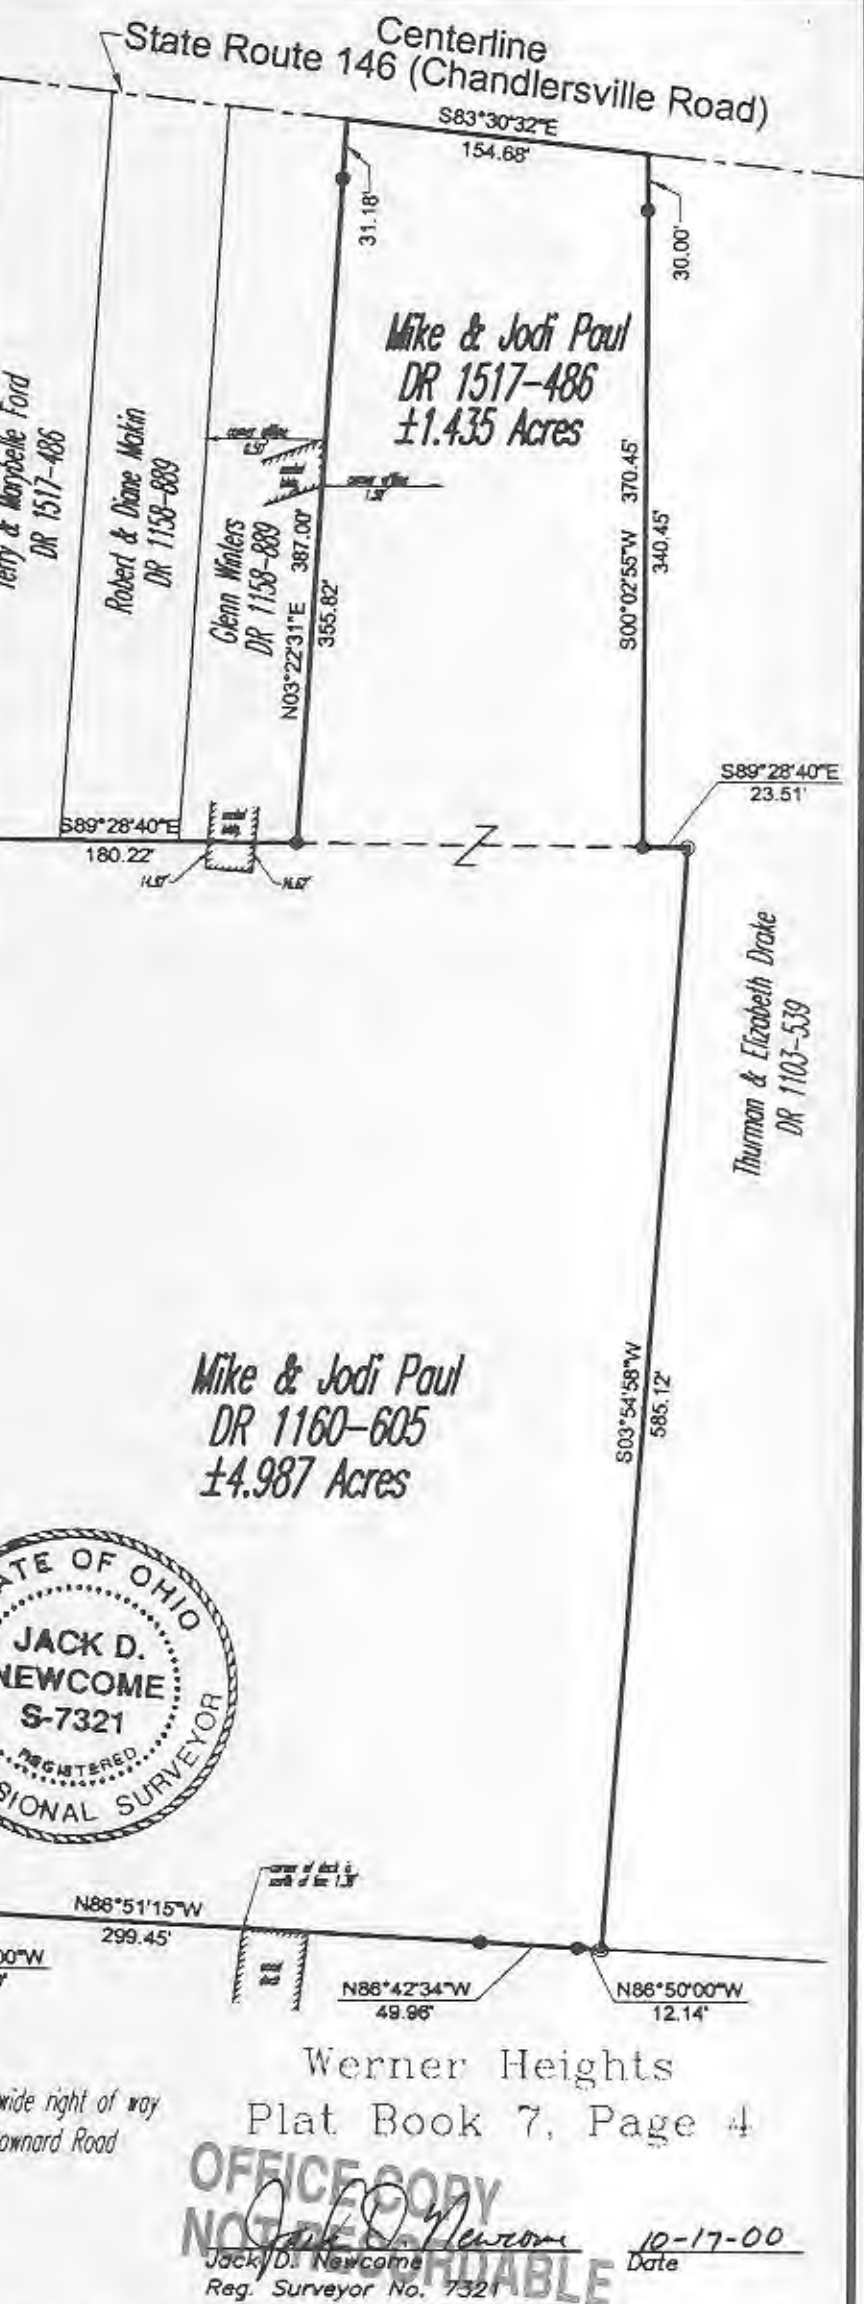

Project No.: PAUL-73-03



Linn Engineering, Inc. 740-452-7434
Civil Engineering Consultants
P.O. Box 2086 Zanesville, Ohio 43702-2086