


73-03-08-34

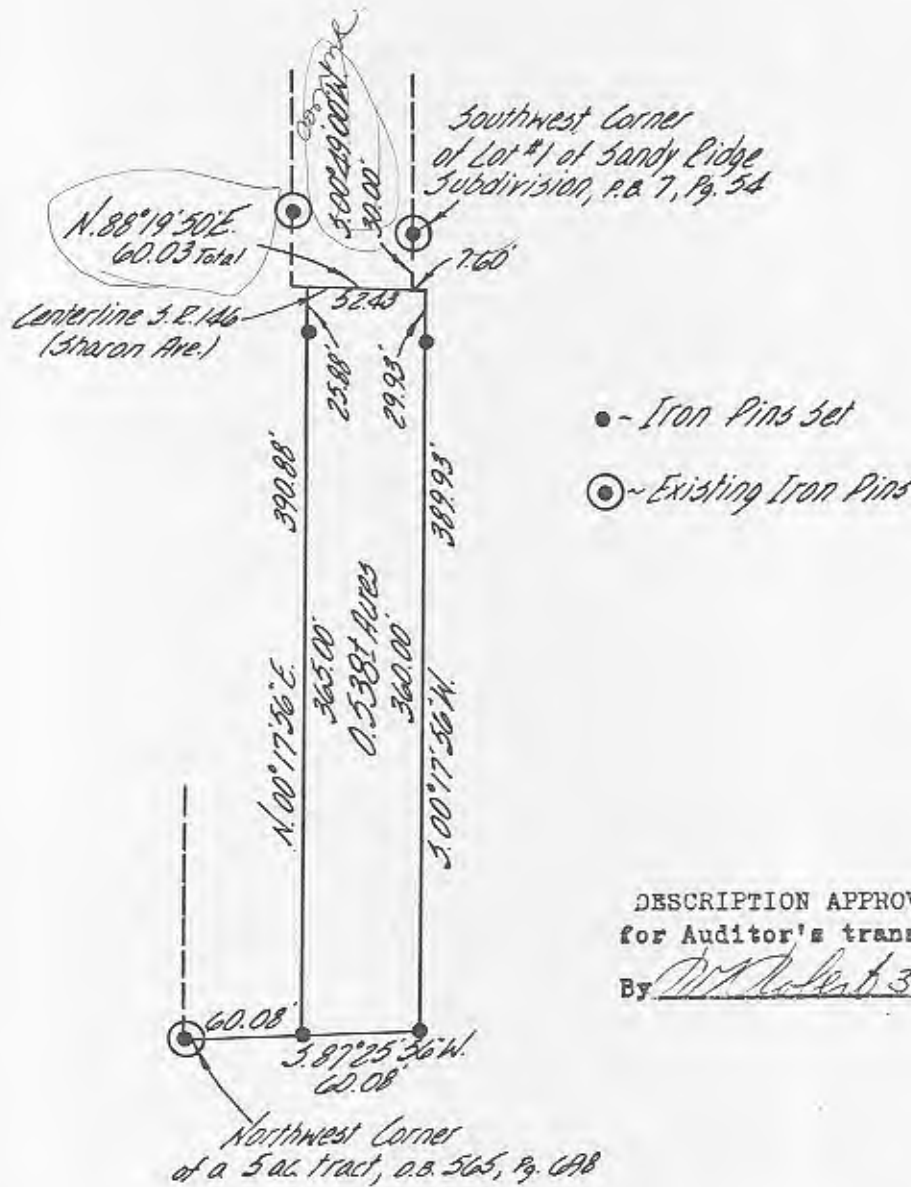

DESCRIPTION APPROVED
for Auditor's transfer
By W. J. Biedenbach 3-6-80

Being a part of Section four, Township 12, Range 13, Wayne Township, Muskingum County, Ohio

I hereby certify the above plat and survey to be correct as prepared by me, this 5th day of March 1980.

W. J. Biedenbach

W. J. BIEDENBACH, REG. SURVEYOR #5718

W. J. BIEDENBACH & ASSOC.
Surveying & Mapping
3120 Lisa Ln. Zanesville, Ohio 43701
(614) 453-4850

Drawn by: <u>MDN</u>	Date: <u>3-5-80</u>
Scale: <u>1"=100'</u>	Checked by: <u>MDN</u>
Job No: <u>714-2-80</u>	<u>E. Pickeral</u>