

Legal Description

Situated in the Township of Wayne, County of Muskingum, State of Ohio:

Being in the northeast quarter of Section 4, Township 12, Range 13 bounded and described as follows:

Commencing at the Southeast Corner of the Northeast Quarter of Section 4; Thence N $5^{\circ}20'E$ along the east line of said section for 400 feet, passing thru pins at 120.75 feet and 338.52 feet to a point on the South Line of Clay Pike; Thence with said South Line S $70^{\circ}31'20''W$ for 201.17 feet to an axle and the point of beginning; Thence S $70^{\circ}31'20''W$ for 80.84 feet to an axle;

Thence S $0^{\circ}32'45''W$ for 287.93 feet to an axle;

Thence S $85^{\circ}58'05''E$ for 46 feet to a point;

Thence N $5^{\circ}56'10''E$ for 319.83 feet to the point of beginning containing 0.42 Acres


The above survey corrects the description found in the previous deed in accordance with the corner monuments found in the field and is the same premises in said deed being recorded in Volume 801 Page 79

Subject to all legal highways

Surveyed by Loren C. Camp Registration #55843
on November 30, 1982

OK WD 12-10-82

OFFICE COPY
NOT RECORDABLE

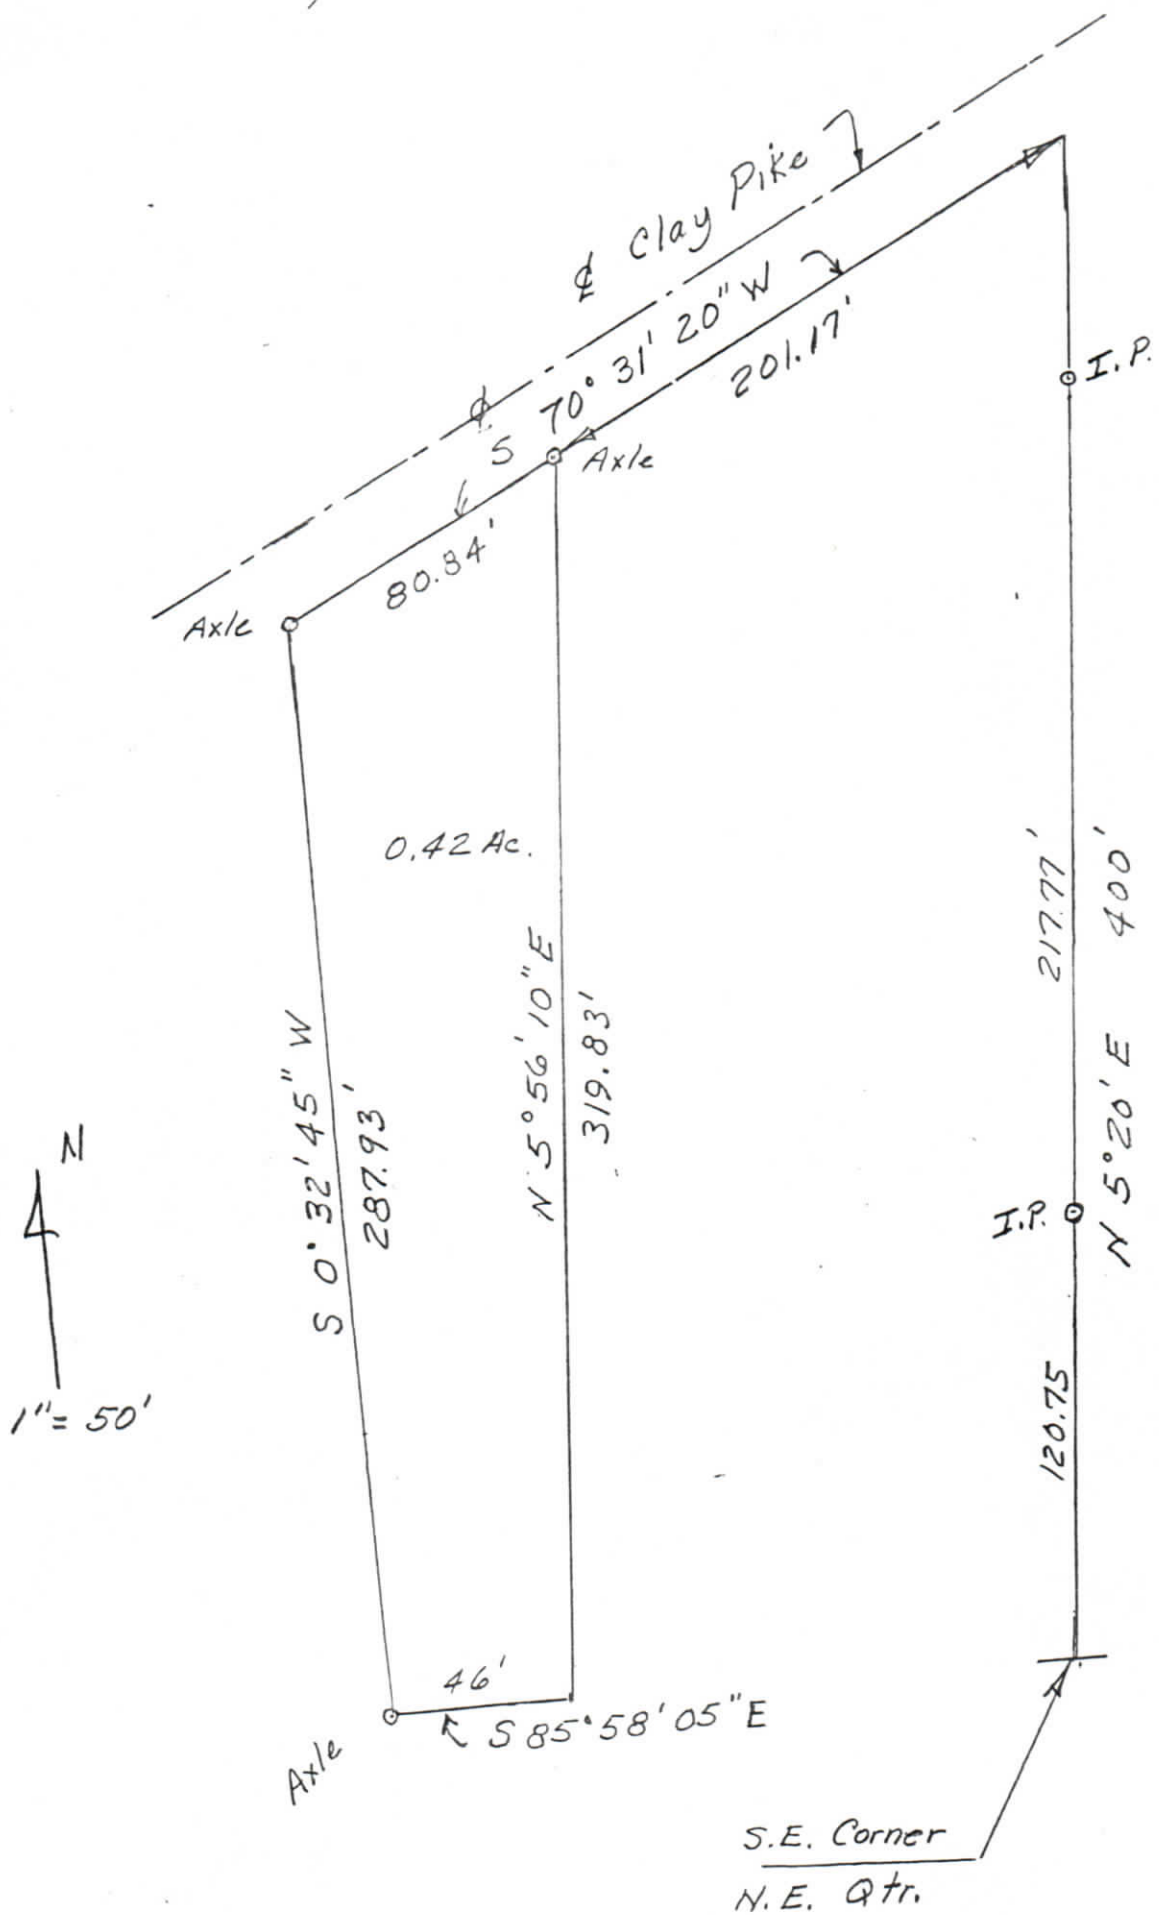

Being Part of the
N.E. Qtr. of Sec. 4
Twp 12 Rg 13
Wayne Township

OK
WHD
12-10-82

OFFICE COPY
NOT RECORDABLE

5-5343

10/30/82