


NORTH IS BASED UPON
AN ASSUMED MERIDIAN

0' 200' 400'

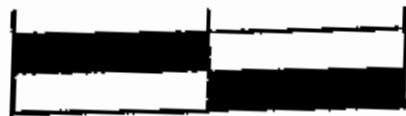

SCALE 1" = 200.0'

SURVEY PLAT FOR DOUGLAS MOORE

SITUATED IN SECTION #3, AND SECTION #4, T-12,
R-13, WAYNE TOWNSHIP, MUSKINGUM COUNTY, OHIO.
BEING THE LANDS OF MARVIN AND DELORES WILSON
AS CONVEYED IN DEED BOOK 620 PAGE 87 OF THE
MUSKINGUM COUNTY DEED RECORDS.

X ALL OF PARCELS #73-06-10-27-000 (9.220 A.)
#73-03-12-13-000 (5.351 A.)


LOT #73, SUNRAY 5th
(PB 11/45) R. BORDER
1036/621
767/027



C. FINK
(576/695)

DESCRIPTION APPROVED
FOR AUDITOR'S TRANSFER

BY *J. L. Hambl*
11-02-92

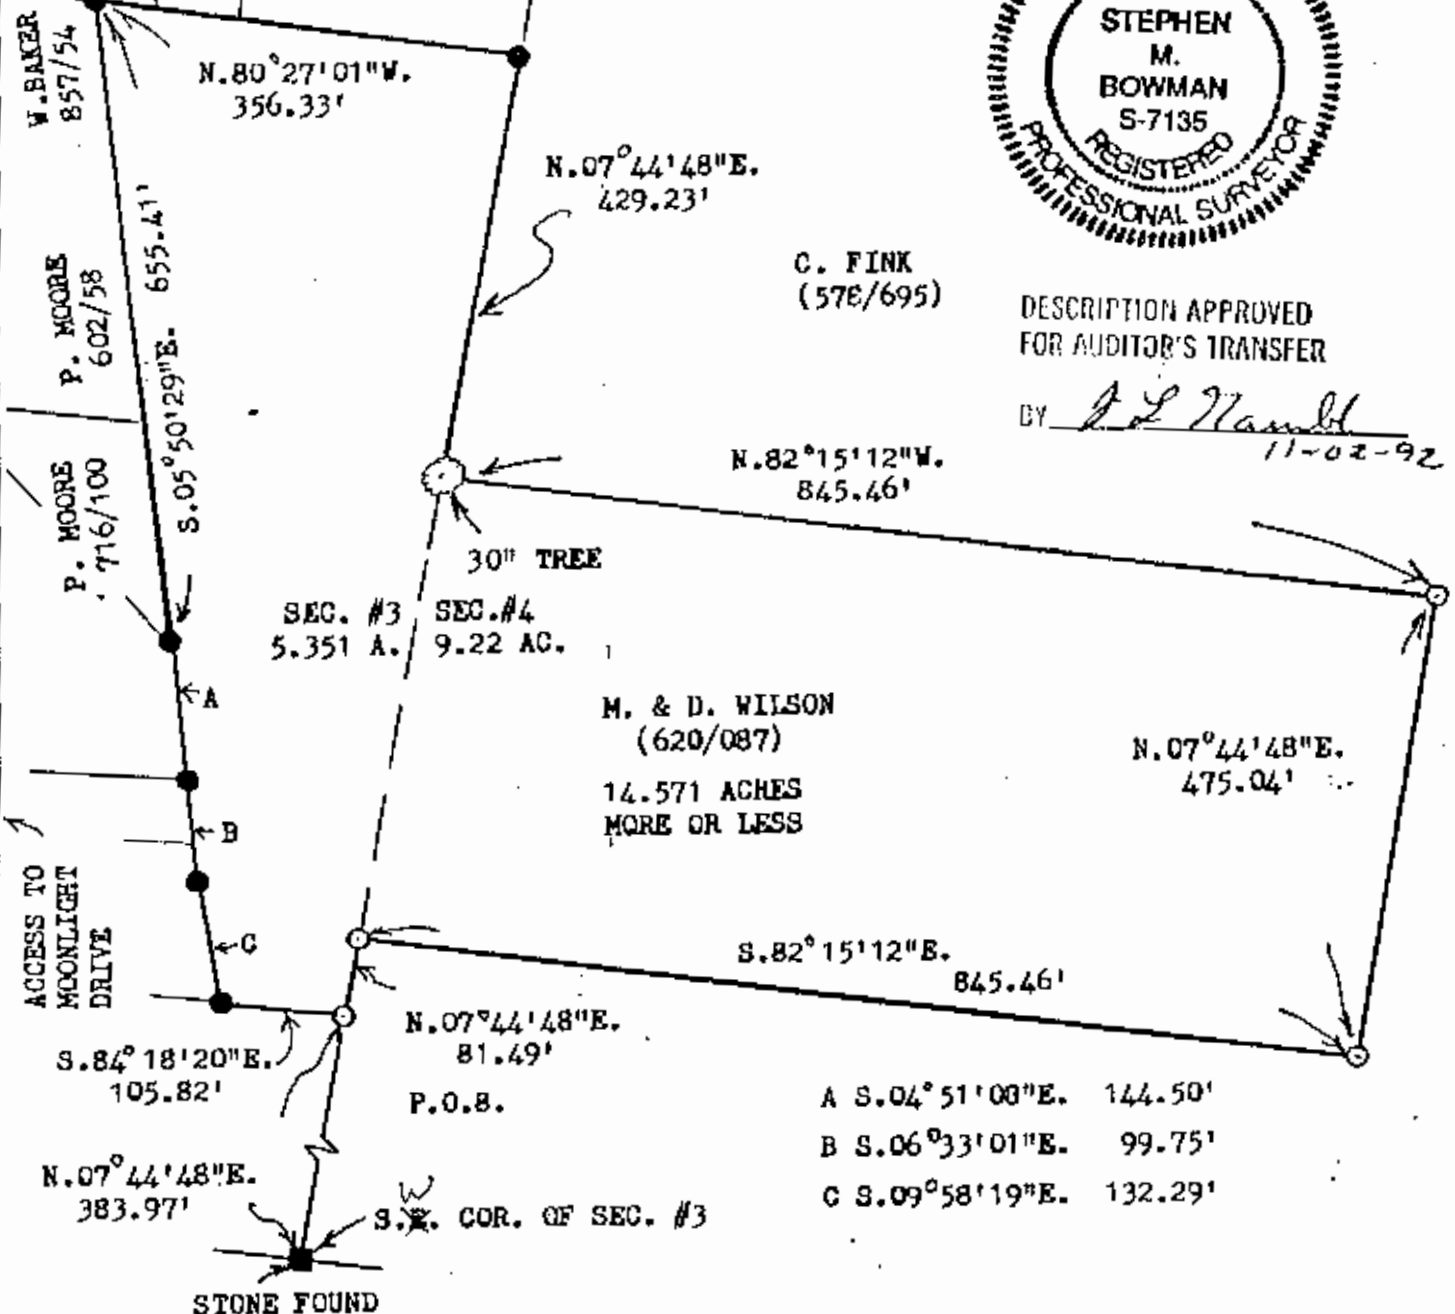

BOWMAN AND ASSOCIATES
48 THIRD ST.
FRAZEYSBURG, OHIO 43822

CLIENT DOUGLAS MOORE

SECTION 3&4, T. 12, R. 13

WAYNE TOWNSHIP, MUSK. COUNTY

LEGEND

○ - IRON PIN SET ● - IRON PIN FOUND
△ - RR/MINE SPIKE SET ▲ - RR/MINE SPIKE FOUND

OFFICE COPY
NOT RECORDED

STEPHEN M. BOWMAN, PS-7135

I CERTIFY THIS DRAWING REPRESENTS A
SURVEY CONDUCTED BY ME ON 10/31/92

PHONE/FAX 614-828-2204