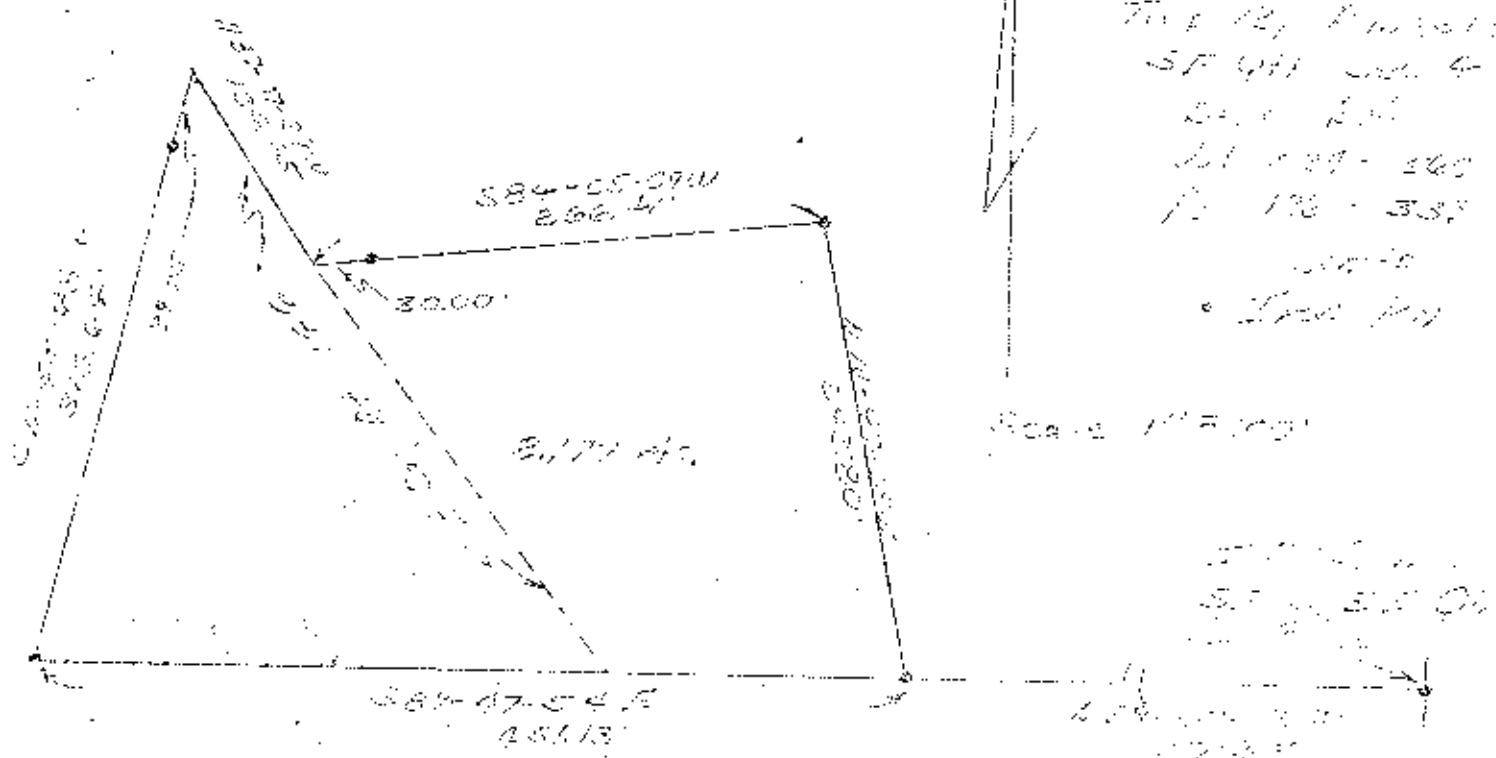


[illegible]

Beginning at the south east corner of the south east quarter of section 4; thence with the south line of said section north 89 degrees 47 minutes 54 seconds west 891.30 feet to an iron pin (set), said pin being the true place of beginning for the tract herein to be described; thence leaving said section line north 10 degrees 47 minutes 03 seconds west 243.80 feet to an iron pin (set); thence south 84 degrees 05 minutes 09 seconds west 266.41 feet to a point in the center of St. Rt. No. 146, passing through an iron pin (set) at 236.41 feet; thence with the center of said road north 37 degrees 07 minutes 39 seconds west 124.65 feet to a point; thence leaving said road south 11 degrees 53 minutes 49 seconds west 316.64 feet to an iron pin (set) on the south line of section 4, passing through an iron pin at 39.75 feet (set); thence with said south line south 89 degrees 47 minutes 54 seconds east 451.13 feet to the place of beginning containing 2.177 acres more or less.

Food Reference Vol. 524 Pg. 186 and Vol. 560 Pg. 339.

This description written May 31, 1979 by Loren C. Camp Registered Surveyor No. 5843.

**OFFICE COPY
NOT RECORDABLE**

6-1-79
Sewage Disposal Plant
Previously Installed
By Nick Gialdini

U.S. District Court
Southern District
New York, New York