

CANNON LAND SURVEYING

809 N. WALNUT STREET
CROOKSVILLE, OHIO 43731
614-982-8276

1740 CHANDLERSVILLE RD

DEED DESCRIPTION

Situated in the State of Ohio, County of Muskingum, Township of Wayne, T-12, R-13, being a resurvey of Lutz Parcel No. 73-73-03-08-18, being part of the South half of Section 4, and more particularly described as follows:

Beginning at the Southwest Corner of the Southeast Quarter of Section 4; thence along the South line of Section 4 North 84 Degrees 32 Minutes 57 Seconds West 205.24 feet to an iron pin set; thence leaving said south line North 05 Degrees 33 Minutes 36 Seconds East 775.80 feet to an iron pin set; thence South 84 Degrees 22 Minutes 02 Seconds East 386.85 feet to an iron pin set; thence North 76 Degrees 49 Minutes 59 Seconds East 380.35 feet to an iron pin found; thence South 13 Degrees 22 Minutes 00 Seconds East 946.59 feet to an iron pin set on the South line of Section 4; thence along said line North 84 Degrees 32 Minutes 57 Seconds West 848.86 feet to the place of beginning containing 16.95 acres, more or less, subject to all legal highways and easements.

See plat attached.

Iron pins set are 5/8 inch rebar with plastic identification caps.

Bearings are based on the South line of Section 4 as being North 84 Degrees 32 Minutes 57 Seconds West.

This description was written from a survey made July 31, 1989.




DESCRIPTION APPROVED
FOR AUDITOR'S TRANSFER

BY JZ T. Cable
8-28-89

CANNON LAND SURVEYING

809 N. WALNUT STREET
CROOKSVILLE, OHIO 43731
614-982-8276

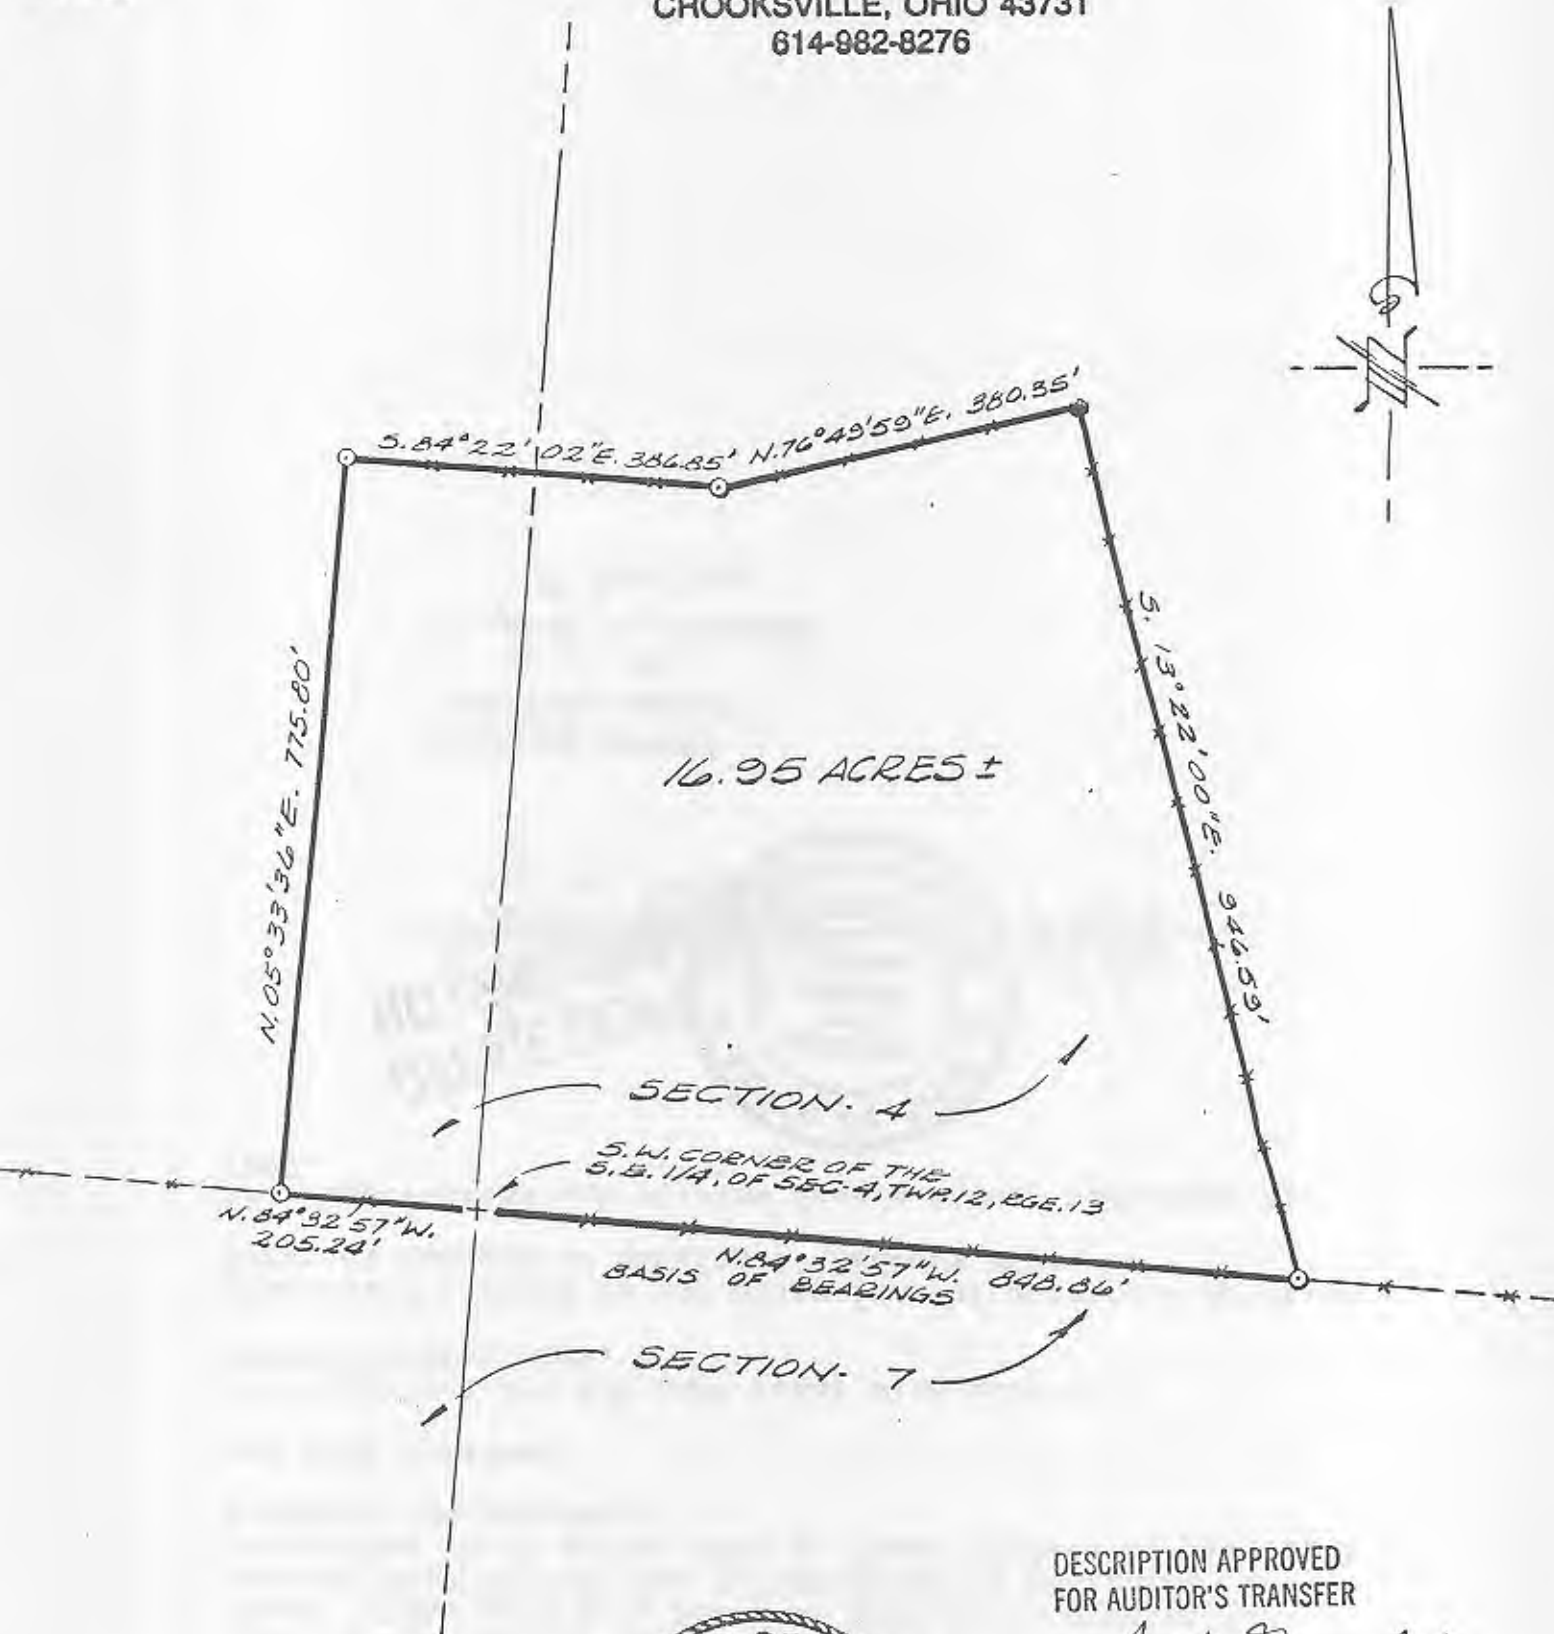

DESCRIPTION APPROVED
FOR AUDITOR'S TRANSFER

BY J. J. Nambel
8-28-89

OFFICE COPY
NOT RECORDED



Richard Max Cannon
Reg. No. 5489

7/31/89
Date

Survey For: LARRY HUFFMAN

State: Ohio
County: MUSKINGUM
Township: WAYNE
T- 12 R- 13 Lot: N/A
Section: A PART OF SECTION - 4
City or Village: N/A
Subdivision: N/A
Parcel #: 73-73-03-08-18
Scale: 1"=200'

- Iron Pin Set
- Iron Pin Found
- Post
- *— Fence
- R.R. Spike Set
- R.R. Spike Found
- Hole
- Stone
- R.R. Spike Found
- PK Nail Found
- PK Nail Set