

Jerry L. Gamble
REGISTERED SURVEYOR
 713 Lenox Avenue, Zanesville, Ohio 43701 2432
 Friday, February 08, 2002

Description for C. William Grizzard
 Easterly part of Lot 42, Sherwood Hills No. 4
 0.241 Acre±

Situated in the State of Ohio, County of Muskingum, Township of Wayne, bounded and described as follows:

Being a part of Lot Number Forty-two (42) of Sherwood Hills No. 4 as recorded in Plat Book 14, Page 65, of the Public Records of Muskingum County, Ohio, and more particularly described as follows:


Beginning at the Southeast corner of said Lot 42; thence run North 84 degrees 10 minutes 55 seconds West along the Southerly line of said Lot 42, a distance of 105.00 feet to an iron pin (rebar) set by previous survey; thence run North 05 degrees 50 minutes 00 seconds East along the Easterly line of a 0.357 Acre tract a distance of 100.00 feet to an iron pin found on the Northerly line of said Lot 42; thence run South 84 degrees 10 minutes 55 seconds East a distance of 105.00 feet to an iron pin found by previous survey at the Northeast Corner of said Lot 42; thence run South 05 degrees 50 minutes 00 seconds West a distance of 100.00 feet to the Place of Beginning, containing 0.241 acre, more or less.

The above described 0.241 Acre tract is all of Muskingum County Auditor's Parcel No. 73-73-06-08-01-000.

This description written from an on the ground survey made by Jerry Lee Gamble, Registered Surveyor No. 5737, September 1995.

DESCRIPTION APPROVED
 FOR AUDITOR'S TRANSFER
 BY [Signature]
 2-9-2002

OFFICE COPY
NOT RECORDEDABLE

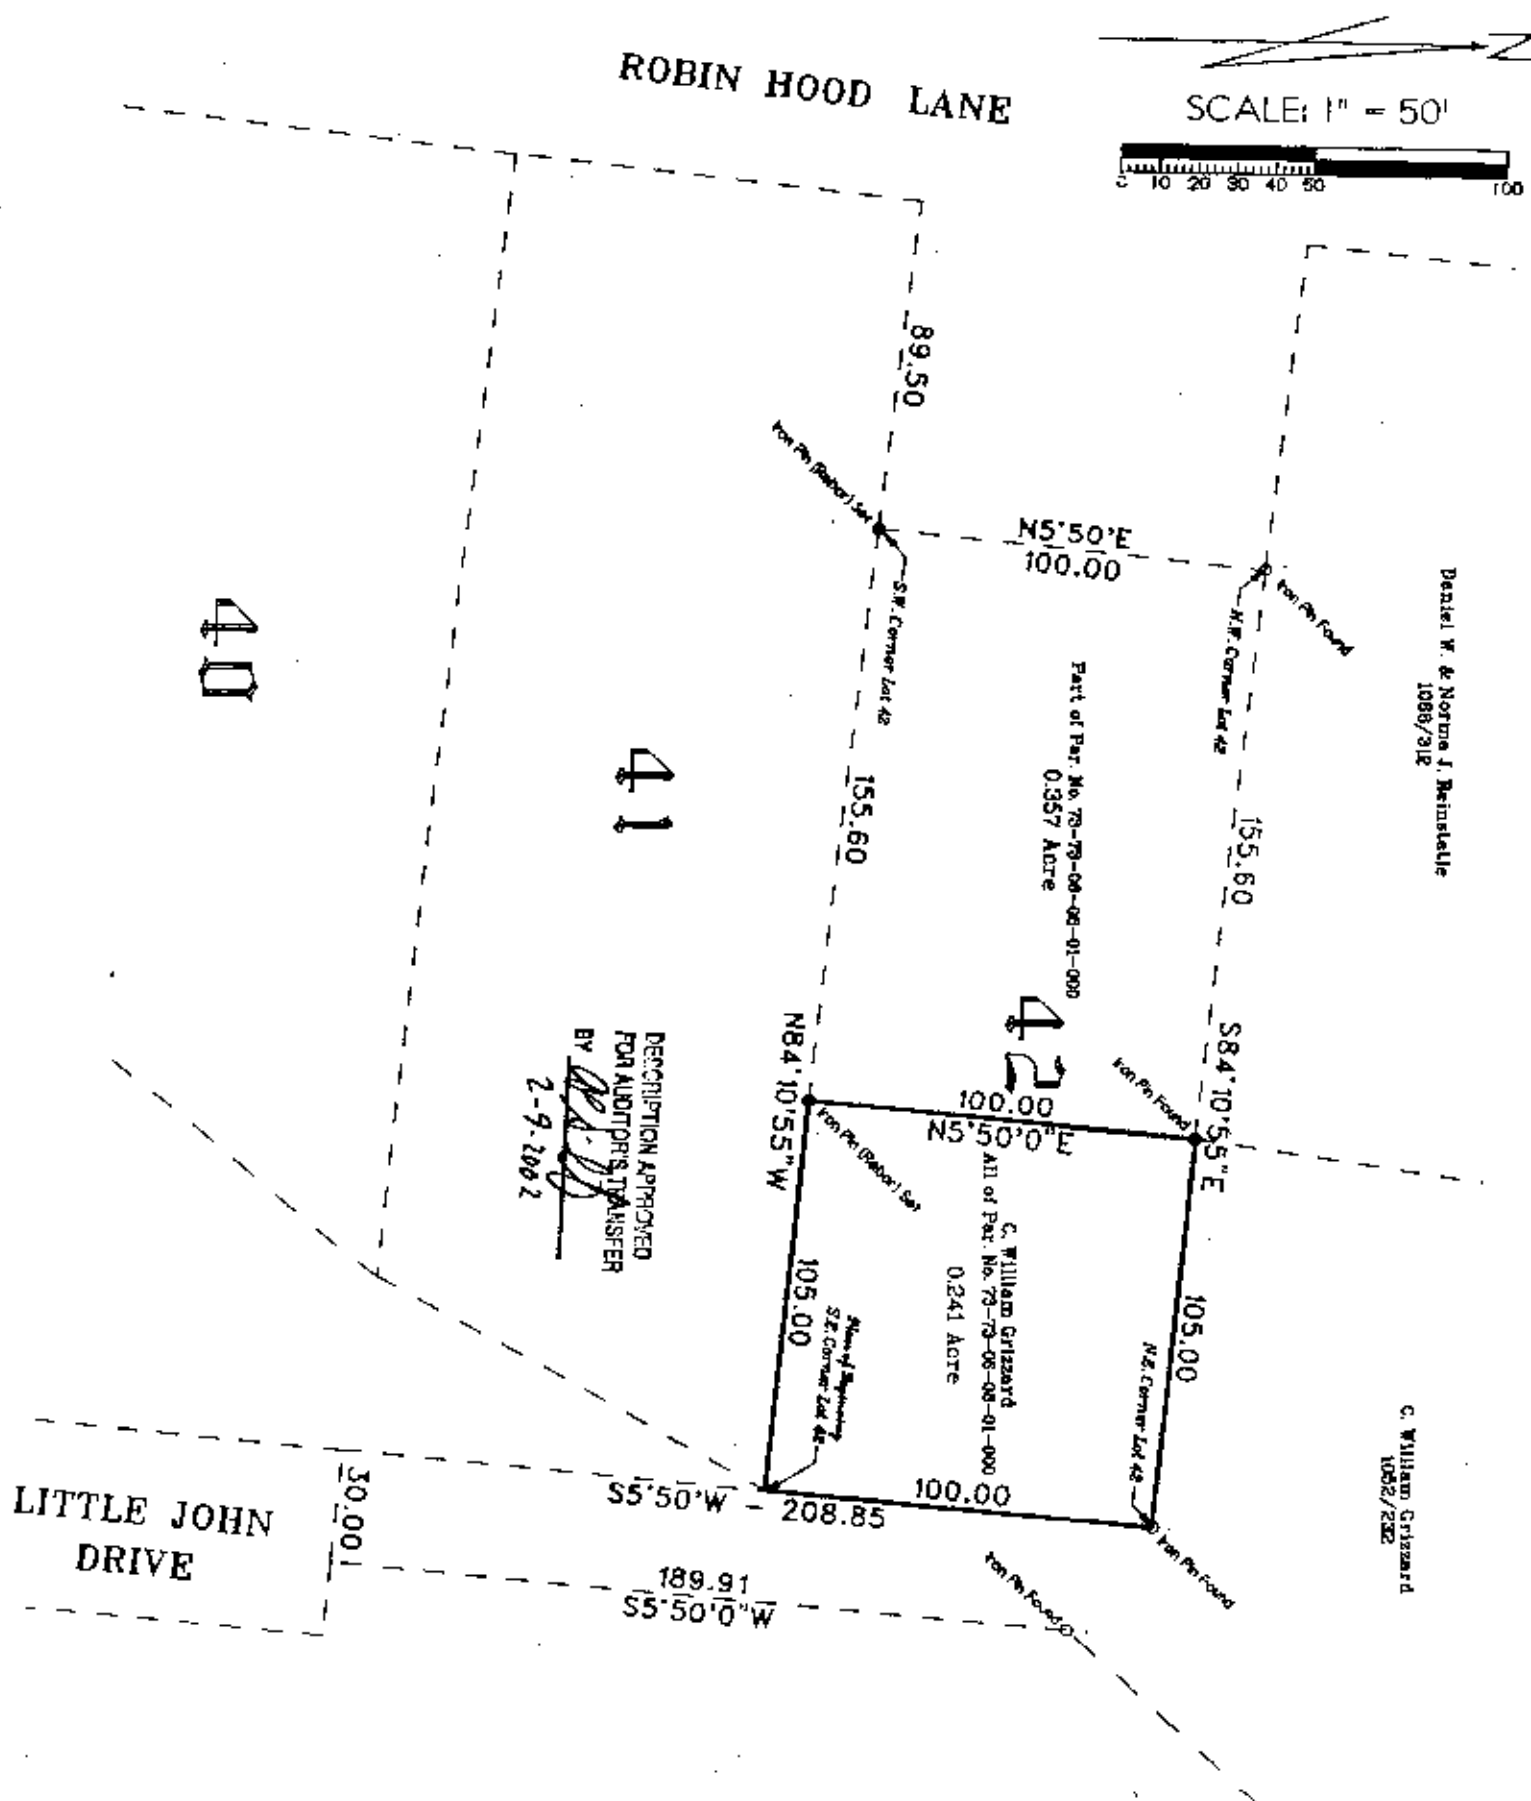

PLAT OF SURVEY

Being part of Lot 42 of SHERWOOD HILLS No.4 (Plat Book 14, Page 65)
Wayne Township, Muskingum County, Ohio

Being all of Muskingum County Auditor's parcel No. 73-73-08-08-01-000

Bearings based on survey by John C. Gilchrist RLS 8414 recorded in Deed Book 1088, Page 312, and Deed Book 1052, Page 232.

I hereby certify that this report was performed by me, and is true and correct to the best of my knowledge.

Date: February 8, 2002

Jerry Lee Gamble
Registered Surveyor No. 5737
713 Lenox Avenue, Zanesville, OH 43701-2452
Fax/Phone: (614) 453-1167