



NORTH IS BASED UPON
AN ASSUMED MERIDIAN

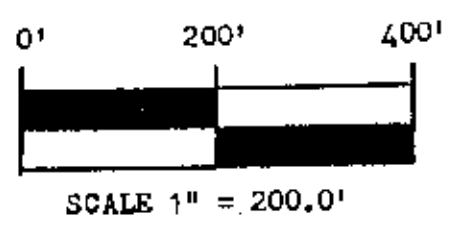

SURVEY PLAT FOR DOUGLAS MOORE

SITUATED IN SECTION #3, AND SECTION #4, T-12,
R-13, WAYNE TOWNSHIP, MUSKINGUM COUNTY, OHIO.
BEING THE LANDS OF MARVIN AND DELORES WILSON
AS CONVEYED IN DEED BOOK 620 PAGE 87 OF THE
MUSKINGUM COUNTY DEED RECORDS.

X ALL OF PARCELS #73-06-10-27-000 (9.220 A.)
#73-03-12-13-000 (5.351 A.)

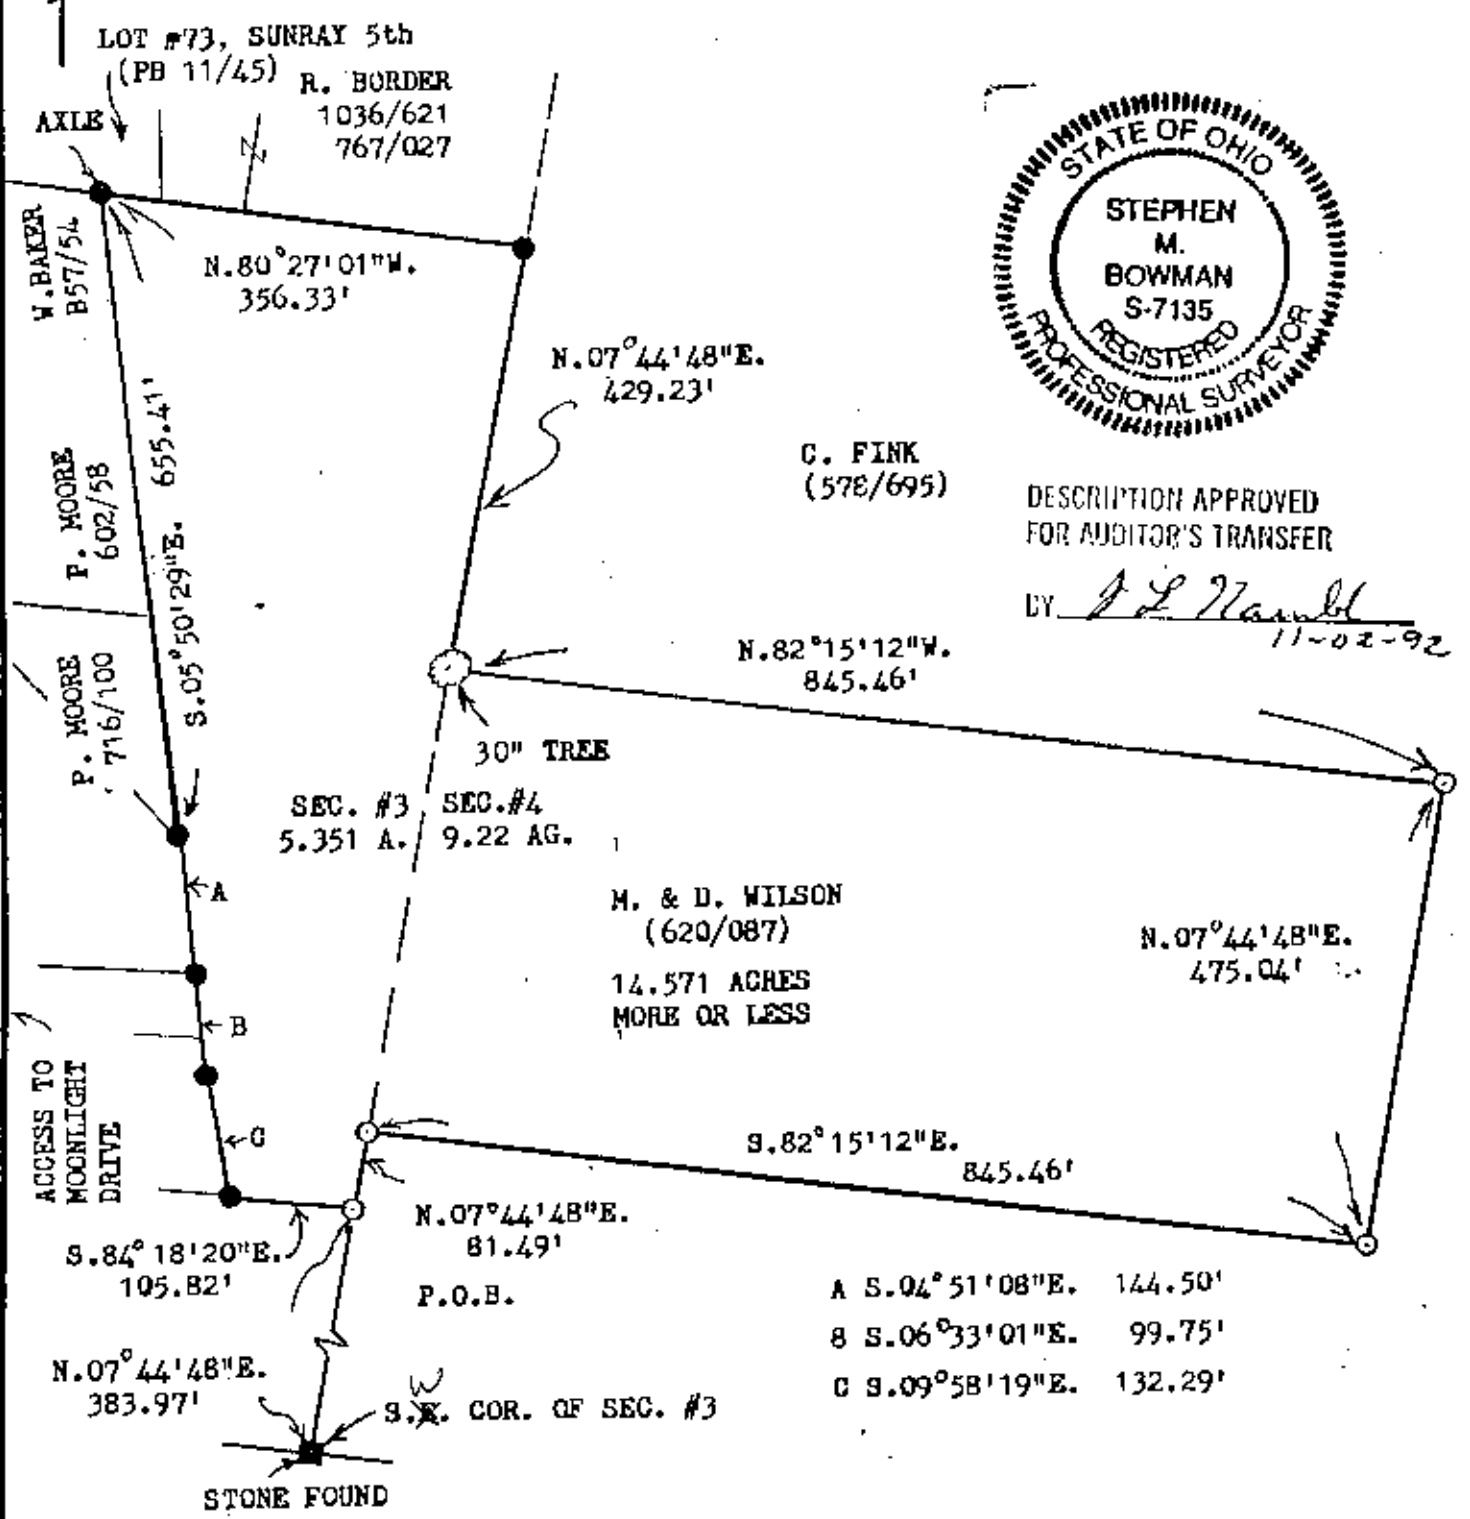

DESCRIPTION APPROVED
FOR AUDITOR'S TRANSFER

BY J. L. Hambl
11-02-92

BOWMAN AND ASSOCIATES
48 THIRD ST.
FRAZEYSBURG, OHIO 43822

CLIENT DOUGLAS MOORE
SECTION 3&4, T. 12, R. 13
WAYNE TOWNSHIP, MUSK. COUNTY

LEGEND

- - IRON PIN SET ● - IRON PIN FOUND
- △ - RR/MINE SPIKE SET ▲ - RR/MINE SPIKE FOUND

OFFICE COPY
NOT RECORDED

STEPHEN M. BOWMAN, PS-7135

I CERTIFY THIS DRAWING REPRESENTS A
SURVEY CONDUCTED BY ME ON 10/31/92

PHONE/FAX 614-828-2204