


SURVEY FOR LARRY McCUTCHEON

AUDITORS PARCEL NUMBER
 73-73-12-01-02-000 (PART)

BEING A PART OF THE THE NORTH HALF OF SECTION 1, TOWNSHIP 12,
 RANGE 13, OF THE CONGRESS LANDS EAST OF THE SCIOTO RIVER,
 WAYNE TOWNSHIP, MUSKINGUM COUNTY, OHIO

BEARINGS ARE BASED ON THE EAST LINE OF CLEARLAKE ACRES No. 2
 AS DESCRIBED IN PLAT BOOK VOLUME 14, PAGE 59 OF THE MUSKINGUM
 COUNTY PLAT RECORDS.

RESEARCH:
 P.B. 13, PG. 49
 VOL. 791, PG. 218
 VOL. 810, PG. 224
 VOL. 563, PG. 573
 VOL. 534, PG. 312
 P.B. 14, PG. 59
 MUSKINGUM CO. TAX MAP

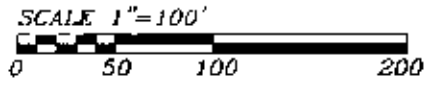

HARVEY D. & PATRICIA A.
 CROSTON
 VOL. 833, PG. 222

LARRY L. & SANDY
 McCUTCHEON
 VOL. 534, PG. 312

LOT 1
 RODNEY & SANDRA
 ROLL
 VOL. 712, PG. 151

WASHINGTON TOWNSHIP
 WAYNE TOWNSHIP

CLEAR LAKE CIRCLE

LARRY L. & SANDY
 McCUTCHEON
 VOL. 534, PG. 312
 1.241 ± ACRES

LARRY L. & SANDY
 McCUTCHEON
 VOL. 534, PG. 312

CLEARLAKE ACRES No. 1
 P.B. 13, PG. 49


LOT 8
 WILLIAM & SHIRLEY
 RIEHL
 VOL. 791, PG. 218

CLEARLAKE ACRES No. 2
 P.B. 14, PG. 59

LOT 9
 WILLIAM & SHIRLEY
 RIEHL
 VOL. 810, PG. 224

LOT 10
 WELCOME & MARGARET
 HAYES
 VOL. 563, PG. 573

LOT 11
 WELCOME & MARGARET
 HAYES
 VOL. 563, PG. 573

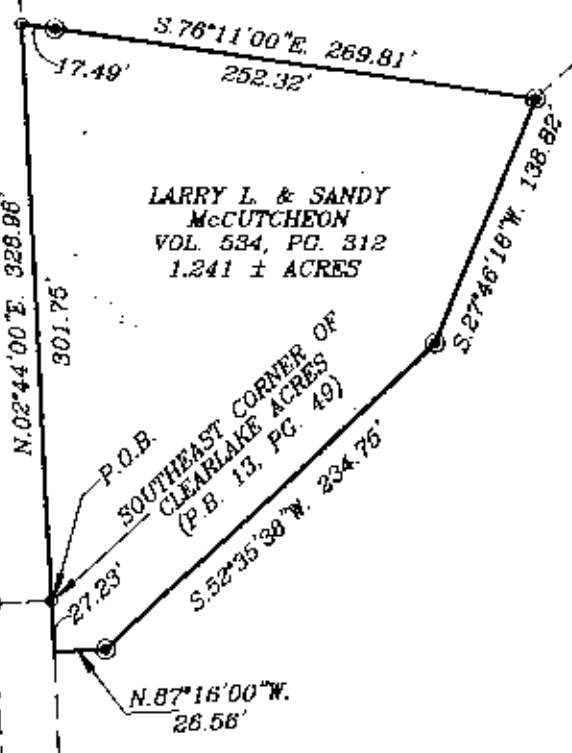

Q. HOLLOW

E TOWNSHIP ROAD 193
 (FULKERSON ROAD)

DESCRIPTION APPROVED
 FOR AUDITORS TRANSFER
 BY AJS
 1-9-98

LEGEND

- IRON PIN FOUND
- ⊙ IRON PIN SET (5/8" REBAR W/CAP)
- ANGLE POINTS
- ◻ QUARTER CORNER

W.J. BIEDENBACH & ASSOC.
 SURVEYING & MAPPING
 ZANESVILLE, OHIO
 (614) 453-4850

I HEREBY CERTIFY TO THE BEST OF MY
 KNOWLEDGE AND BELIEF THE ABOVE PLAT AND
 SURVEY TO BE CORRECT AS PREPARED BY ME,
 THIS 15th DAY OF DECEMBER, 1997.

OFFICE COPY
 NOT RECORDABLE

W.J. BIEDENBACH
 REGISTERED SURVEYOR #5710

DRAWN BY: AJS	DATE: 12-19-97
SCALE: 1"=100'	CHECKED BY: WJB
JOH NO: 4217	DRAWING NO: D:\4217\4217