

SURVEY FOR LARRY McCUTCHEON

AUDITORS PARCEL NUMBER
73-73-12-01-02-000 (PART)

BEING A PART OF THE THE NORTH HALF OF SECTION 1, TOWNSHIP 12,
RANGE 13, OF THE CONGRESS LANDS EAST OF THE SCIOTO RIVER,
WAYNE TOWNSHIP, MUSKINGUM COUNTY, OHIO

BEARINGS ARE BASED ON THE EAST LINE OF CLEARLAKE ACRES No. 2
AS DESCRIBED IN PLAT BOOK VOLUME 14, PAGE 59 OF THE MUSKINGUM
COUNTY PLAT RECORDS.


RESEARCH:

P.B. 13, PG. 49
VOL. 791, PG. 218
VOL. 810, PG. 224
VOL. 563, PG. 573
VOL. 534, PG. 312
P.B. 14, PG. 59
MUSKINGUM CO. TAX MAP

HARVEY D. & PATRICIA A.
CROSTON
VOL. 833, PG. 222

SCALE 1"=100'

0 50 100 200

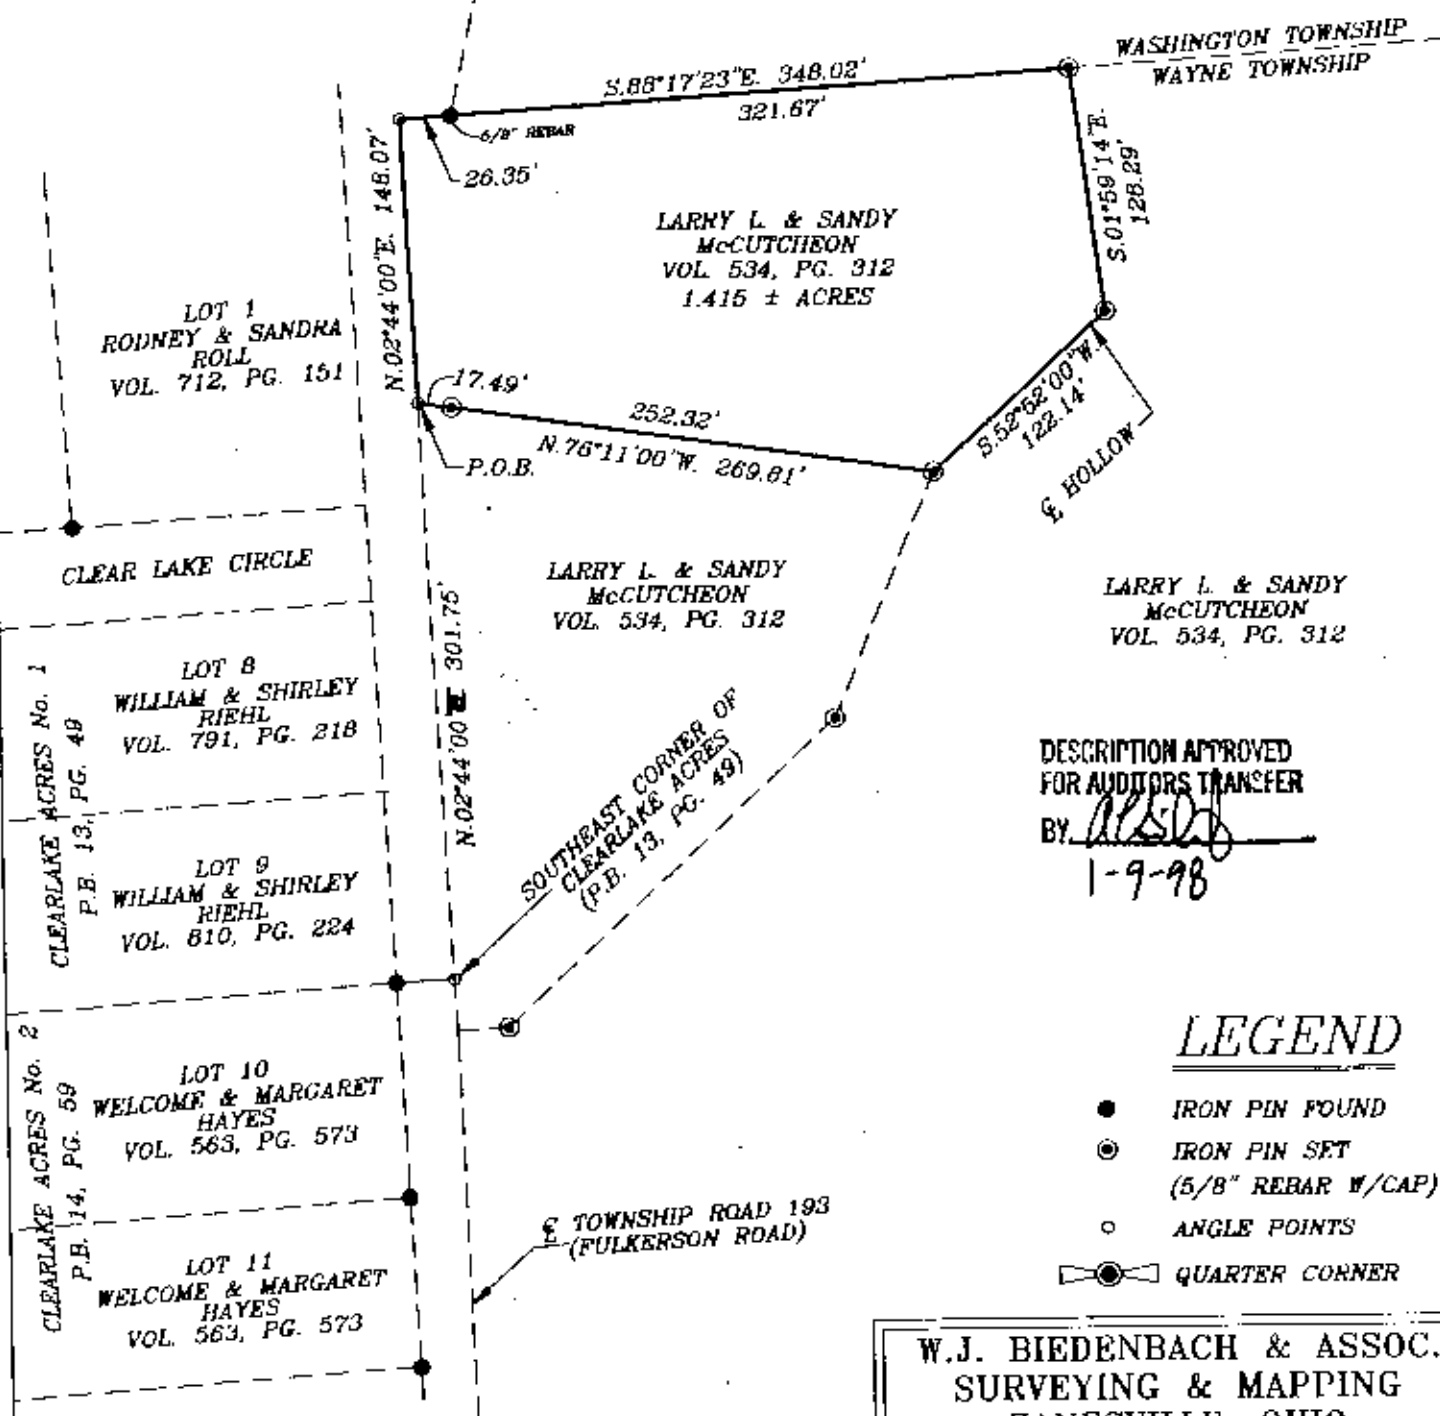

LEGEND

- IRON PIN FOUND
- ⊙ IRON PIN SET
(5/8" REBAR W/CAP)
- ANGLE POINTS
- ⊞ QUARTER CORNER

W.J. BIEDENBACH & ASSOC.
SURVEYING & MAPPING
ZANESVILLE, OHIO
(614) 453-4850

DRAWN BY:
AJS

DATE:
12-19-97

SCALE:
1"=100'

CHECKED BY:
WJB

JOB NO:
4217

DRAWING NO:
D:\4217\4217

I HEREBY CERTIFY TO THE BEST OF MY
KNOWLEDGE AND BELIEF THE ABOVE PLAT AND
SURVEY TO BE CORRECT AS PREPARED BY ME,
THIS 19TH DAY OF DECEMBER, 1997.

W.J. BIEDENBACH
REGISTERED SURVEYOR #5718

OFFICE COPY
NOT RECORDABLE