

73-12-01-03

4005 CLAY PIKE

RICHARD BATES

9/19/50

Situated in the State of Ohio, County of Muskingum, Township of Wayne,
T 12, R 13, Northeast Quarter of Section 1, bounded and described as follows:


Commencing at the Southwest Corner of the Northeast Quarter of Section 1;
thence North 499.00 feet to the Intersection of the center of County Road
5 (Clay Pike) and Township Road 193; thence North along center of Township
Road 193 - 359.16 feet; thence leaving said Road South $89^{\circ} 42'$ East 240.95
feet to an Iron Pin passing a corner post at 19.87 feet; thence South $0^{\circ} 44'$
West 373.96 feet to the center of County Road 5 passing a corner post at
349.21 feet; thence along said Road North $86^{\circ} 07'$ West 236.71 feet to the
place of beginning containing 2.01 Acres More or Less.

SURVEY & DESCRIPTION

BY **OFFICE COPY**
NOT RECORDABLE
R. L. DANIELS
REGISTERED SURVEYOR NO. 5410

DESCRIPTION APPROVED
for Auditor's transfer

By *[Signature]*

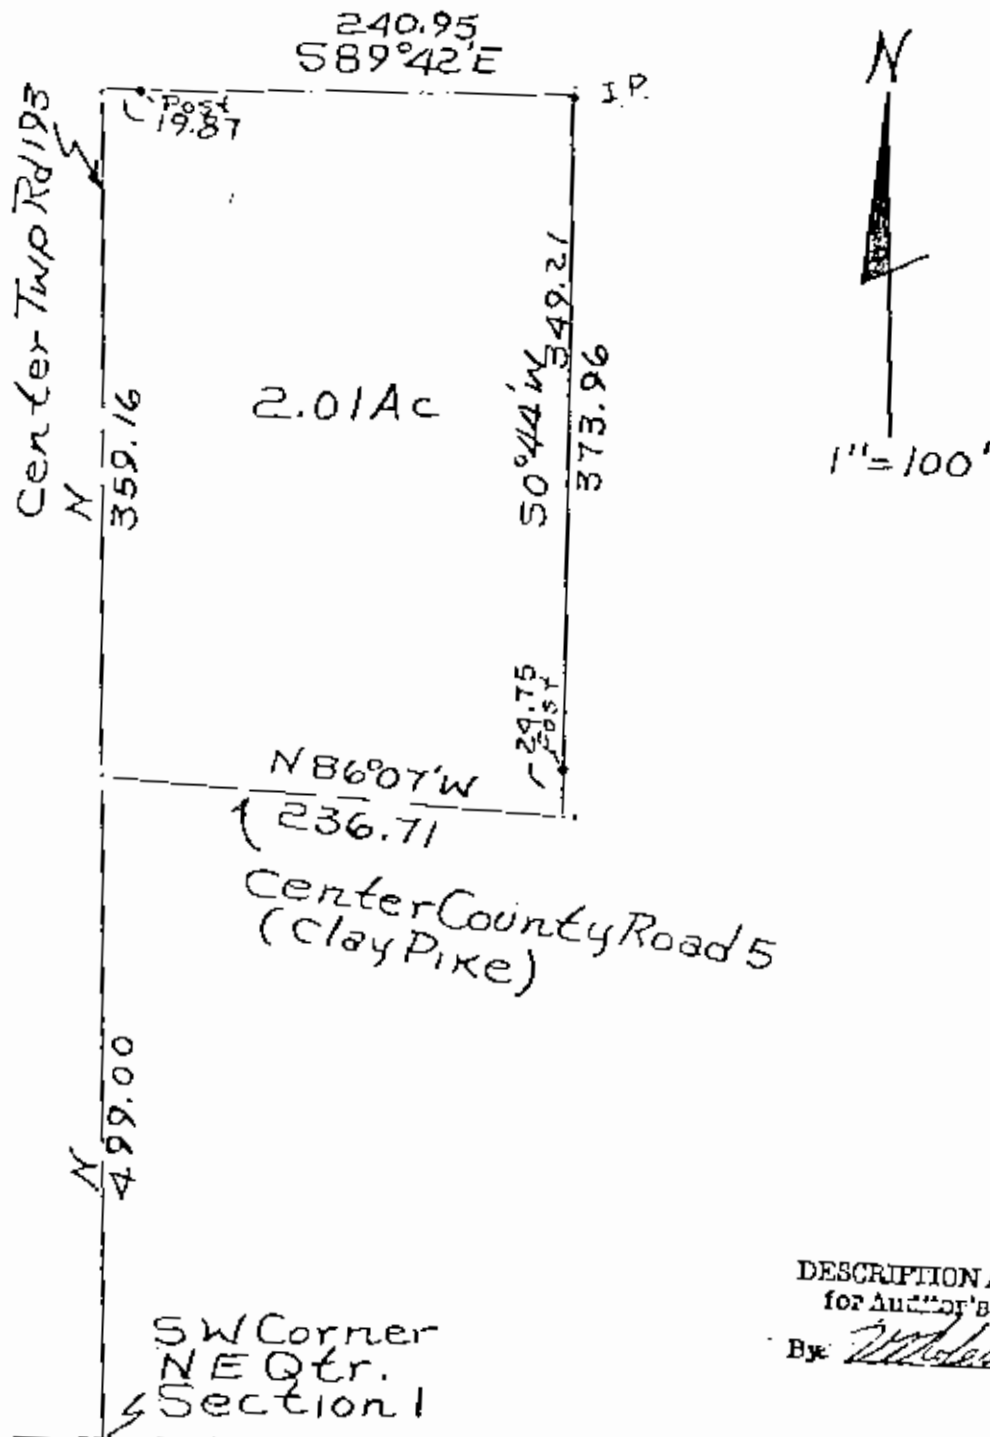

DESCRIPTION APPROVED
for Auditor's transfer

By W. M. G. 15-20

Deed Ref Book 713
Page 147

Survey of Richard Bate
Copy 9/11/80
by R. D. Daniels Reg.
Survey 5410
MUSKINGUM County,
Wayne Township, T12,
R13, N.E. Quarter Section
1