


73-15-06-36-000 H

Wayne Township
N.E., S.E. Qtr. Section 6
Salt Creek Township
N.W. Qtr. Section 5
T-13 N; R-12 W
Muskingum County, Ohio
SURVEYED FOR: Alan Miller

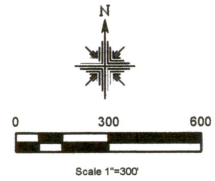


REFERENCES:

Deeds as shown
Survey on file at Muskingum County Engineer's Office.
Basis of Bearing from Grid North, Ohio State Plane Coordinate System, South Zone, NAD 83.

- 5/8" Rebar Found unless noted
- ◆ 3/4" Pipe Found
- ◆ Pipe Found
- ◆ 3/4" Capped Pin Found "Graves"
- ◆ 5/8" Capped Pin Found "McPeck"
- 5/8" Capped Pin Set "Galbraith"
- ▲ Railroad Spike Set
- ▲ Railroad Spike Found
- Point

Reduced copy, not to scale, Larger copy available in the Muskingum County Engineer's Map Dept.

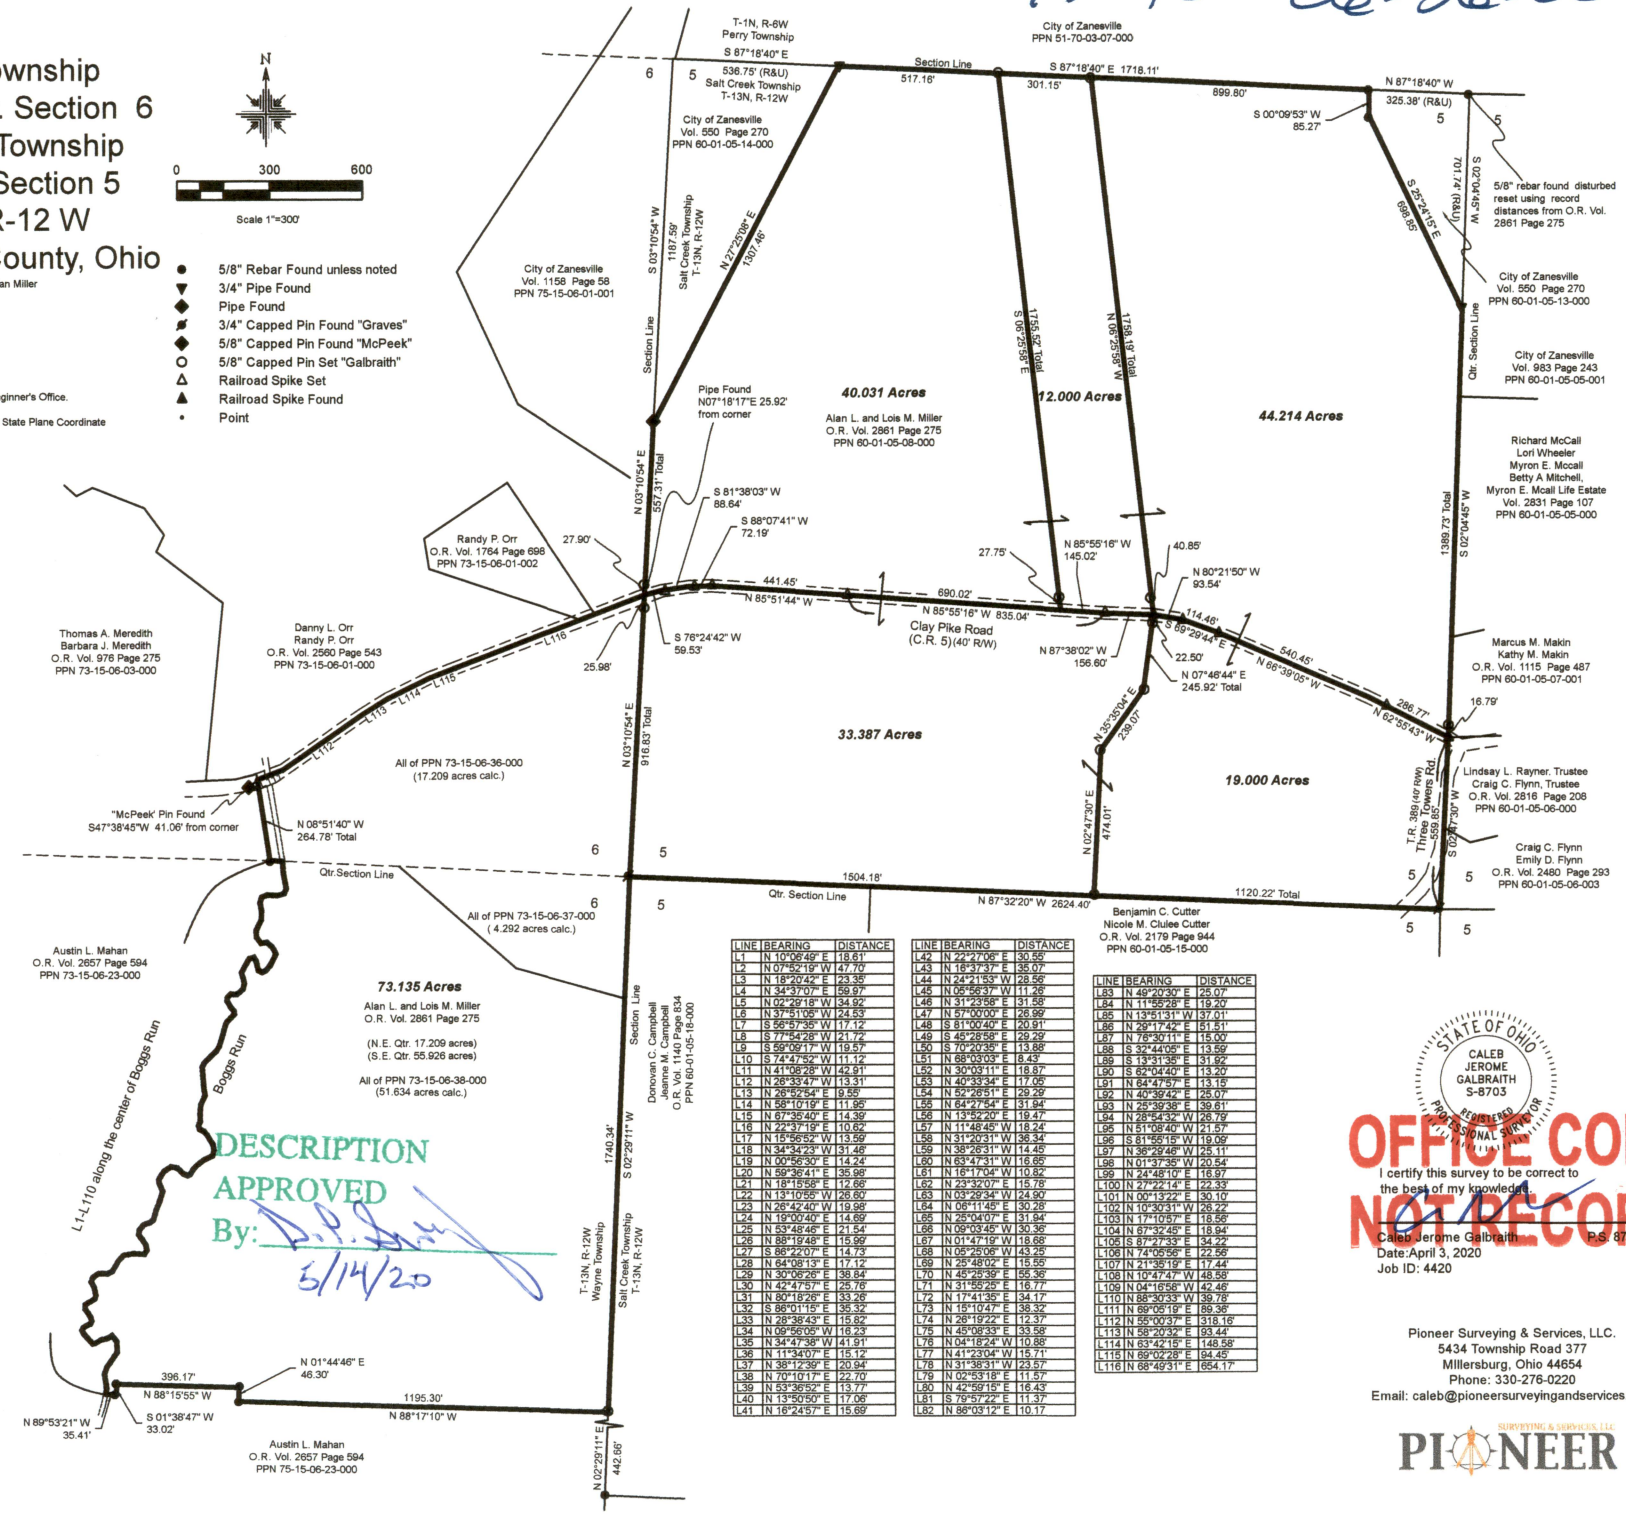

LINE	BEARING	DISTANCE	LINE	BEARING	DISTANCE	LINE	BEARING	DISTANCE
L1	N 10°06'49" E	18.61'	L42	N 22°27'06" E	30.55'	L83	N 49°20'30" E	25.07'
L2	N 07°52'19" W	47.70'	L43	N 18°37'37" E	35.07'	L84	N 11°55'28" E	19.20'
L3	N 18°20'42" E	23.35'	L44	N 24°21'53" W	28.86'	L85	N 13°13'11" W	137.01'
L4	N 34°37'07" E	59.97'	L45	N 05°56'37" W	11.26'	L86	N 29°17'42" E	51.51'
L5	N 02°29'18" W	34.92'	L46	N 31°23'58" E	31.58'	L87	N 78°30'11" E	15.00'
L6	N 37°11'09" W	24.53'	L47	N 57°00'00" E	23.59'	L88	S 39°44'05" E	13.59'
L7	S 56°57'35" W	17.12'	L48	S 81°00'40" E	20.91'	L89	S 13°11'59" E	131.92'
L8	S 77°54'28" W	21.72'	L49	S 45°25'58" E	29.29'	L90	S 82°04'40" E	13.20'
L9	S 59°00'17" W	10.57'	L50	S 79°20'38" E	13.88'	L91	N 64°47'57" E	13.15'
L10	S 74°47'52" W	11.12'	L51	N 68°03'03" E	8.43'	L92	N 40°39'22" E	25.07'
L11	N 41°08'28" W	42.91'	L52	N 30°03'11" E	18.87'	L93	N 25°39'38" E	39.61'
L12	N 26°33'47" W	13.31'	L53	N 45°33'34" E	17.05'	L94	N 28°54'32" W	26.79'
L13	N 26°52'54" E	19.58'	L54	N 59°25'51" E	29.29'	L95	N 51°55'40" W	16.22'
L14	N 58°10'19" E	11.85'	L55	N 64°27'54" E	31.94'	L96	N 31°25'15" W	19.02'
L15	N 67°35'40" E	14.39'	L56	N 13°52'20" E	19.47'	L97	N 38°29'48" W	25.11'
L16	N 22°37'19" E	10.02'	L57	N 11°48'45" W	18.24'	L98	N 01°37'35" W	20.54'
L17	N 15°56'52" W	13.56'	L58	S 31°20'31" W	38.34'	L99	N 24°48'10" E	16.97'
L18	N 34°34'23" W	31.46'	L59	N 38°26'31" W	14.45'	L100	N 27°22'14" E	22.33'
L19	N 00°56'30" E	14.24'	L60	N 63°47'31" W	16.85'	L101	N 00°13'22" E	30.10'
L20	N 59°36'41" E	35.98'	L61	N 18°17'04" W	10.82'	L102	N 10°03'11" W	26.22'
L21	N 18°18'58" E	12.68'	L62	N 23°32'07" E	15.78'	L103	N 17°10'57" E	18.65'
L22	N 13°10'55" W	26.80'	L63	N 05°28'34" W	24.90'	L104	N 87°32'45" E	18.94'
L23	N 26°42'40" W	19.95'	L64	N 06°11'45" E	30.23'	L105	S 77°27'33" E	34.22'
L24	N 19°00'40" E	14.89'	L65	N 28°04'07" E	31.94'	L106	N 74°05'05" E	22.56'
L25	N 53°48'46" E	21.54'	L66	N 09°03'45" W	30.36'	L107	N 21°38'19" E	17.44'
L26	N 88°19'48" E	15.99'	L67	N 01°47'12" W	13.88'	L108	N 10°47'47" W	48.58'
L27	S 86°22'07" E	14.73'	L68	N 02°29'08" W	43.95'	L109	N 04°16'58" W	42.46'
L28	N 64°08'13" E	17.12'	L69	N 28°48'02" E	15.55'	L110	N 88°30'33" W	39.78'
L29	N 30°06'26" E	38.84'	L70	N 45°26'39" E	55.38'	L111	N 89°05'19" E	89.38'
L30	N 42°47'57" E	29.76'	L71	N 11°56'27" E	15.72'	L112	N 55°00'37" E	315.16'
L31	N 80°18'28" E	33.28'	L72	N 17°41'35" E	34.17'	L113	N 58°29'22" E	53.44'
L32	S 86°01'15" E	35.32'	L73	N 15°10'47" E	38.32'	L114	N 83°42'15" E	148.58'
L33	N 28°36'43" E	15.02'	L74	N 28°19'22" E	12.37'	L115	N 89°02'28" E	84.45'
L34	N 09°56'05" W	16.23'	L75	N 45°08'33" E	33.58'	L116	N 88°49'31" E	654.17'
L35	N 34°47'38" W	41.91'	L76	N 04°18'24" W	10.88'			
L36	N 11°34'07" E	15.12'	L77	N 41°23'04" W	15.71'			
L37	N 38°17'26" E	20.94'	L78	N 35°17'31" W	23.61'			
L38	N 70°10'17" E	22.70'	L79	N 02°53'18" E	11.57'			
L39	S 53°36'52" E	13.77'	L80	N 42°59'18" E	18.43'			
L40	N 13°50'50" E	17.06'	L81	S 78°57'22" E	11.37'			
L41	N 18°24'57" E	15.69'	L82	N 88°03'12" E	10.17'			

STATE OF OHIO
CALEB JEROME GALBRAITH
S-8703
REGISTERED PROFESSIONAL SURVEYOR
I certify this survey to be correct to the best of my knowledge.
NOT RECORDABLE
Caleb Jerome Galbraith
Date: April 3, 2020
Job ID: 4420

Pioneer Surveying & Services, LLC.
5434 Township Road 377
Millersburg, Ohio 44654
Phone: 330-276-0220
Email: caleb@pioneersurveyingandservices.com
PIONEER