

SURVEY FOR RANDY KOPCHAK

AUDITORS PARCEL NUMBER

73-73-15-07-02-000 (PART) SNR


BEING A PART OF THE NORTHEAST QUARTER OF SECTION 7, TOWNSHIP 13, RANGE 12, OF THE CONGRESS LANDS EAST OF THE SCIOTO RIVER, WAYNE TOWNSHIP, MUSKINGUM COUNTY, OHIO.

HEARINGS ARE BASED ON THE EAST LINE (N.24°17'00"W.) OF A TRACT CONVEYED TO LARRY McCUTCHEON (DEED VOLUME 726, PAGE 248).

LEGEND


- EXISTING IRON PIN
- ⊙ IRON PIN SET
(5/8" REDAR W/CAP)
- ANGLE POINTS
- ◻ EXISTING STONE

SCALE 1"=60'

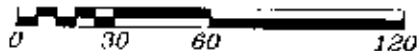

RESEARCH:

VOL. 572, PG. 126
VOL. 578, PG. 296
VOL. 664, PG. 180
VOL. 726, PG. 248
MUSKINGUM CO. TAX MAP

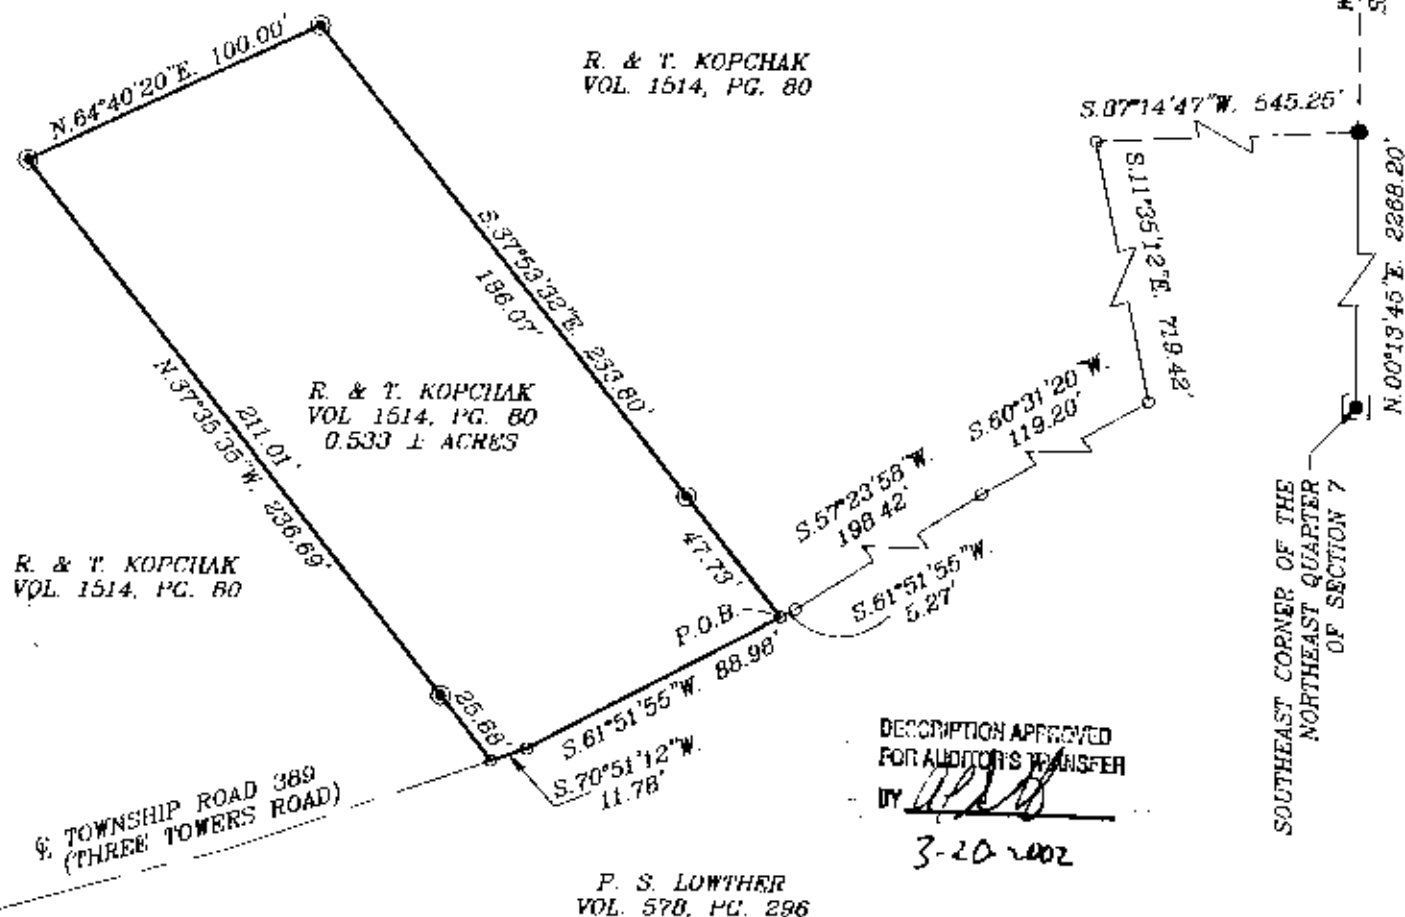

I HEREDY CERTIFY TO THE BEST OF MY
KNOWLEDGE AND BELIEF THE ABOVE PLAT AND
SURVEY TO BE CORRECT AS PREPARED BY ME.
THIS 15th DAY OF MARCH, 2002.

MICHAEL D. NICHOLS
REGISTERED SURVEYOR #6923

BIEDENBACH ENGINEERING, INC.
ZANESVILLE, OHIO
(740) 453-4850

DRAWN BY: AJS	DATE: 01-05-01
SCALE: 1"=60'	CHECKED BY: MDN
JOB NO: 4798	DRAWING NO: D: 4798 4798