

SITUATED IN


The State of Ohio, County of Muskingum,
Township of Wayne, Part of the W1/2 of Sec. 7 and
also being in a portion of the City of Zanesville,
NE Qtr. Sec. 6, T12, R13, USML.

BASIS OF BEARING

Bearings are based on State Plane Grid
Coordinates, NAD83, Ohio South, per
GPS Observation.

REFERENCES

* As Noted on Plat
www.muskingumcountyauditor.org
www.mceo.org
http://recorder.muskingumcounty.org

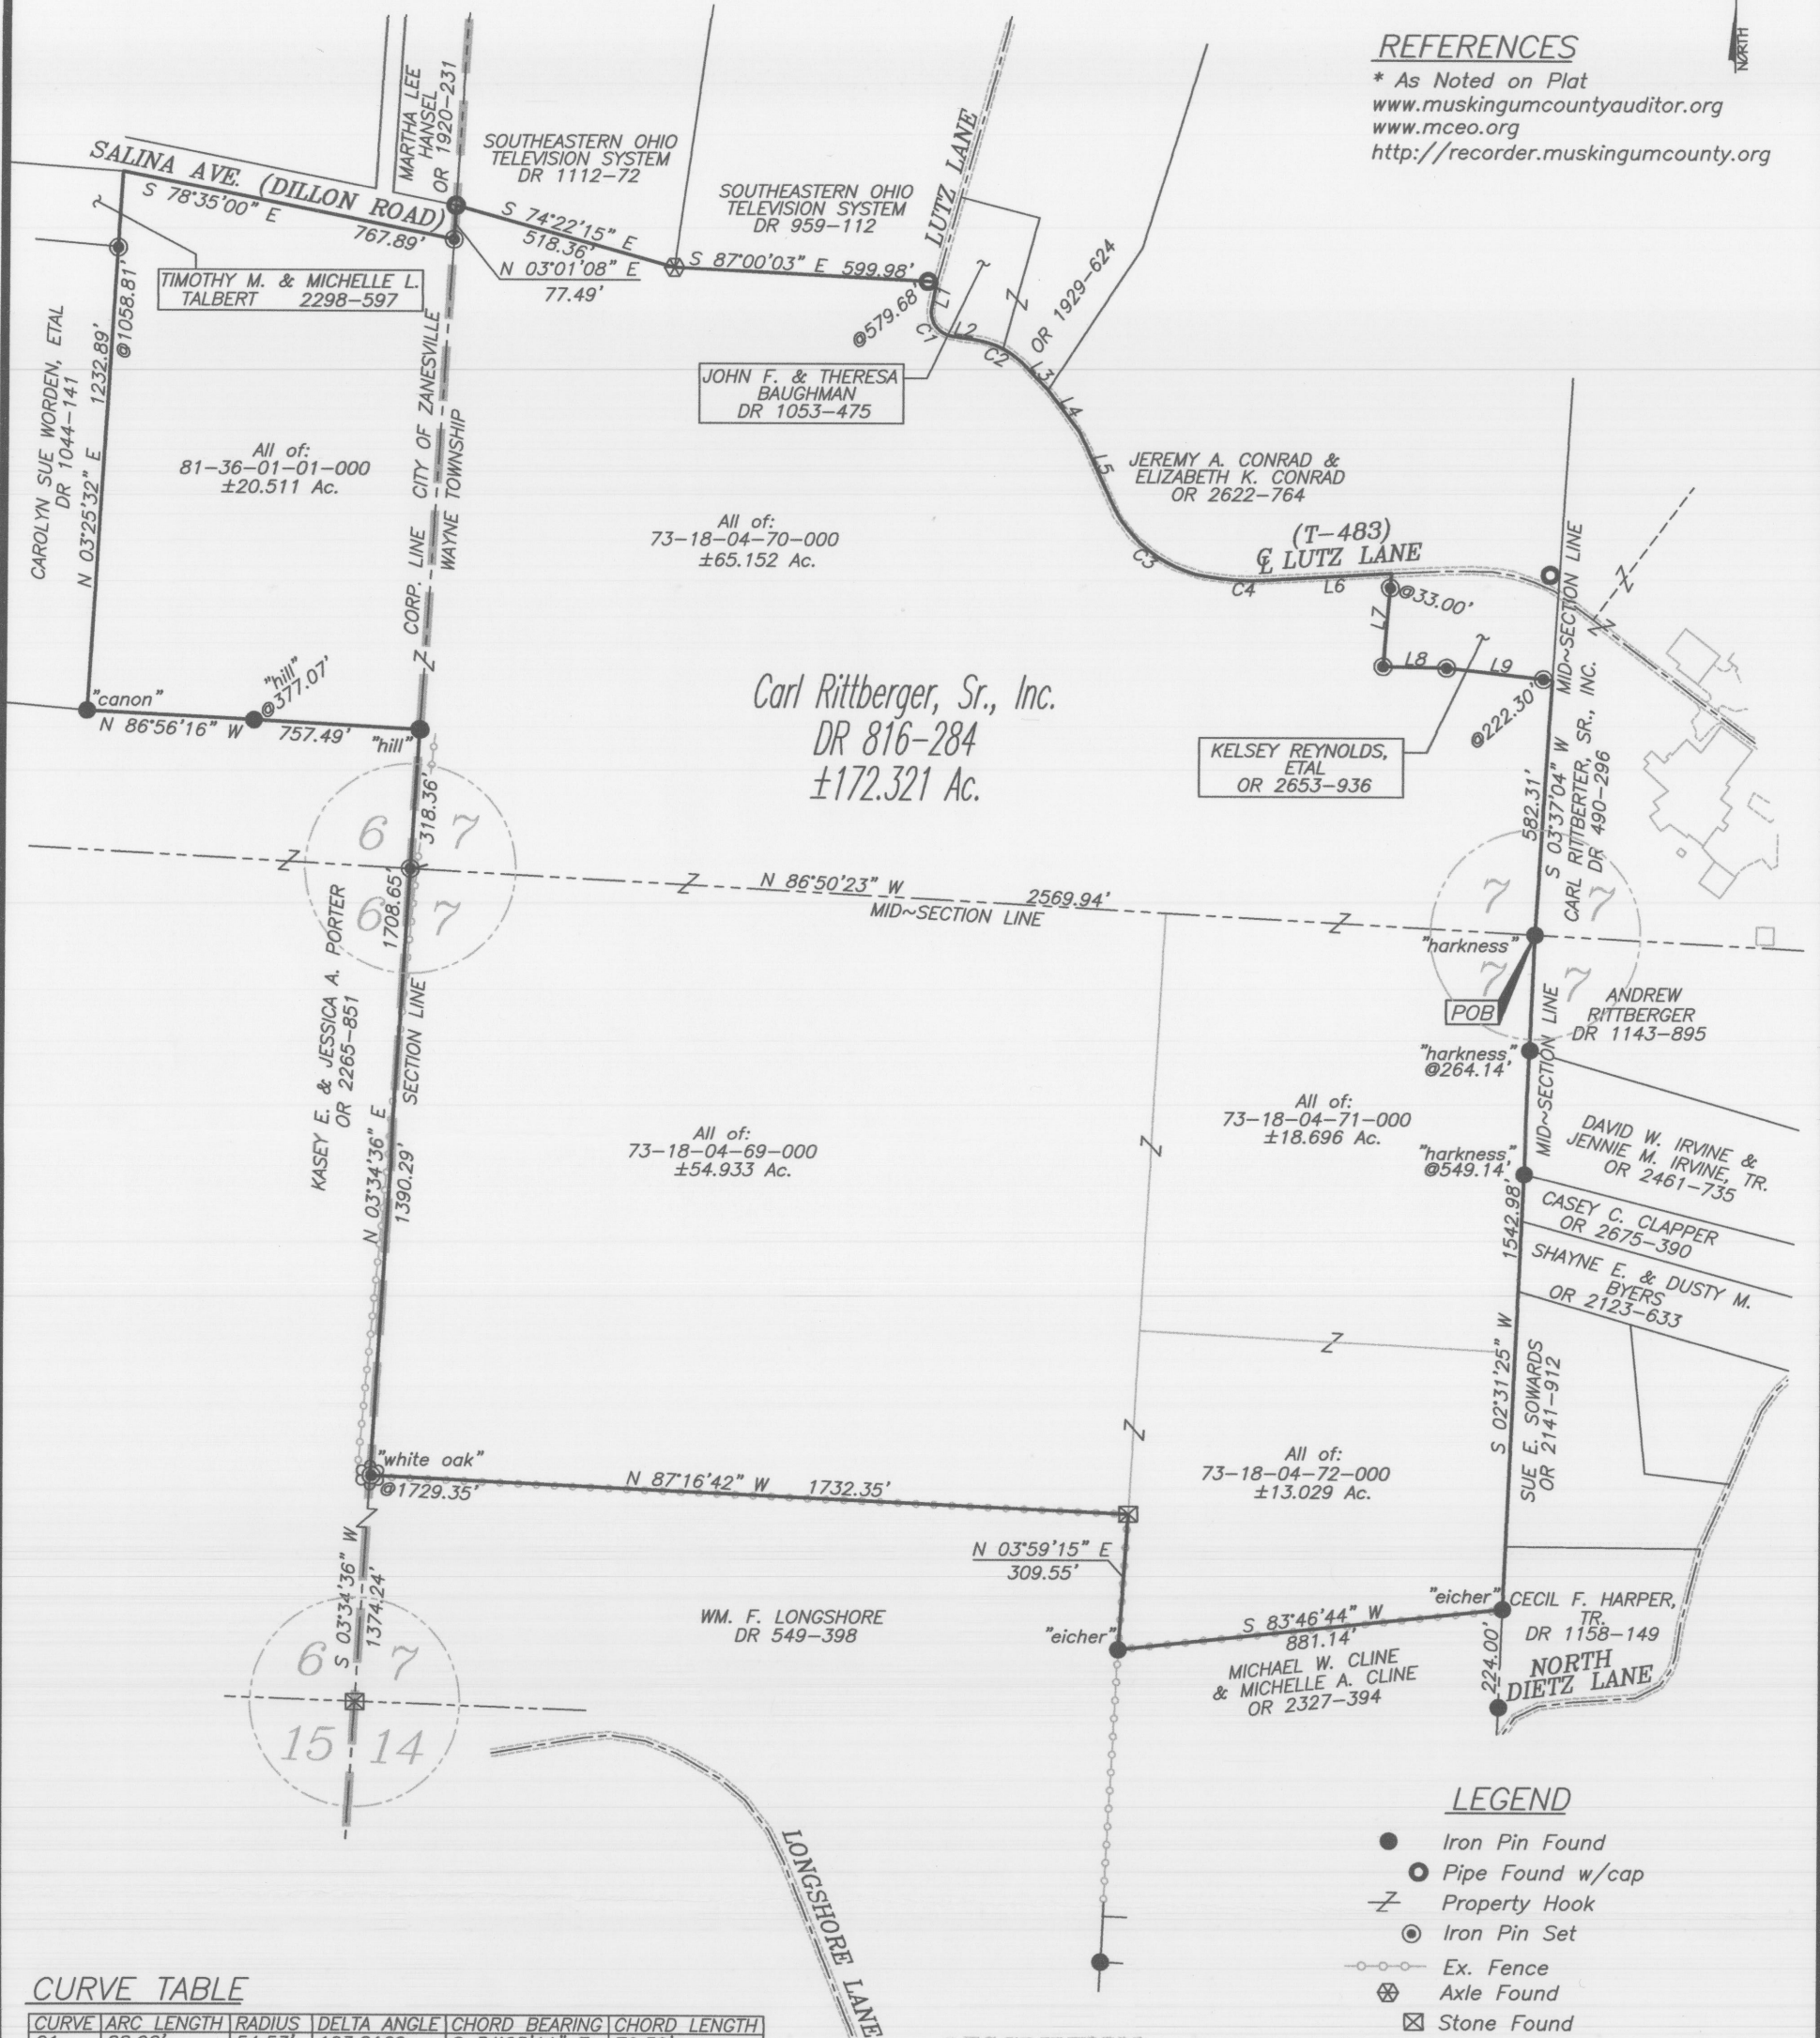

CURVE TABLE

CURVE	ARC LENGTH	RADIUS	DELTA ANGLE	CHORD BEARING	CHORD LENGTH
C1	88.92'	54.53'	103.8169	S 34°25'11" E	79.39'
C2	119.59'	190.37'	39.9933	S 64°03'39" E	117.64'
C3	289.24'	291.51'	63.1657	S 51°35'53" E	277.52'
C4	167.31'	620.44'	17.1669	S 87°40'46" E	166.80'

DESCRIPTION

APPROVED

By: *[Signature]*


LINE TABLE

LINE	BEARING	DISTANCE
L1	S 11°12'30" W	58.51'
L2	S 81°03'26" E	55.81'
L3	S 43°53'35" E	86.34'
L4	S 37°16'00" E	120.50'
L5	S 24°52'14" E	171.26'
L6	N 86°42'12" E	259.24'
L7	S 04°56'50" W	213.67'
L8	S 88°53'30" E	145.40'
L9	S 83°32'20" E	242.89'

LEGEND

- Iron Pin Found
- Pipe Found w/cap
- Z- Property Hook
- ⊙ Iron Pin Set
- Ex. Fence
- ⊗ Axle Found
- ⊠ Stone Found

GRAPHIC SCALE

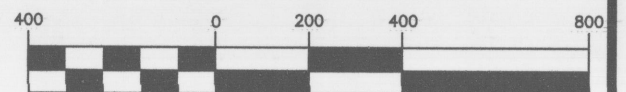

(IN FEET)

1 inch = 400 ft.

OFFICE COPY

NOT RECORDABLE

Brian Kelly McPeck
Reg. Surveyor No. 8517

This plat was prepared by McPeck Land Surveying, LLC
in accordance with Chapter 4733-37 of the Administrative Code,
and is intended to be used for the legal transfer of the property
described and does not intend to describe all or any easements of
record, nor encroachments unless otherwise intended.



**MCPECK
LAND
SURVEYING**
LLC

www.mcpecklandsurveying.com
email: brian@mcpecklandsurveying.com
340 Robin Hood Ln., * Zanesville, Oh 43701 * 740.704.6073