

SURVEYING & MAPPING

73-18-04-87-002
1535 DIETZ LN**L. Peter Dinan & Associates**

27 South Sixth Street

P. O. Box 55, Zanesville, Ohio 43701

1.50 Acres
Dale Harry
Part of Parcel #73-18-04-87

Situating in the State of Ohio, County of Muskingum, Township of Wayne.

Being a part of the Southwest Quarter of Section 7, Township 12, Range 13 bounded and described as follows:

Beginning at the Southeast Corner of the Southwest Quarter of Section 7; thence south 89 degrees 36 minutes 13 seconds west 284.68 feet to an iron pin; thence north 229.86 feet to an iron pin; thence north 89 degrees 36 minutes 13 seconds east 284.68 feet to a point in Dietz Lane; thence south 229.86 feet to the place of beginning, containing one and fifty hundredths (1.50) acres more or less.

Subject to the easements of Dietz Lane.

This description written from a survey made by L. Peter Dinan, Registered Surveyor #5451, April 23, 1992.

DESCRIPTION APPROVED
FOR AUDITOR'S TRANSFER


BY

J L Hamble

4-27-92

OFFICE COPY
NOT RECORDABLE

L. PETER DINAN & ASSOCIATES
27 SOUTH SIXTH STREET
ZANESVILLE, OHIO

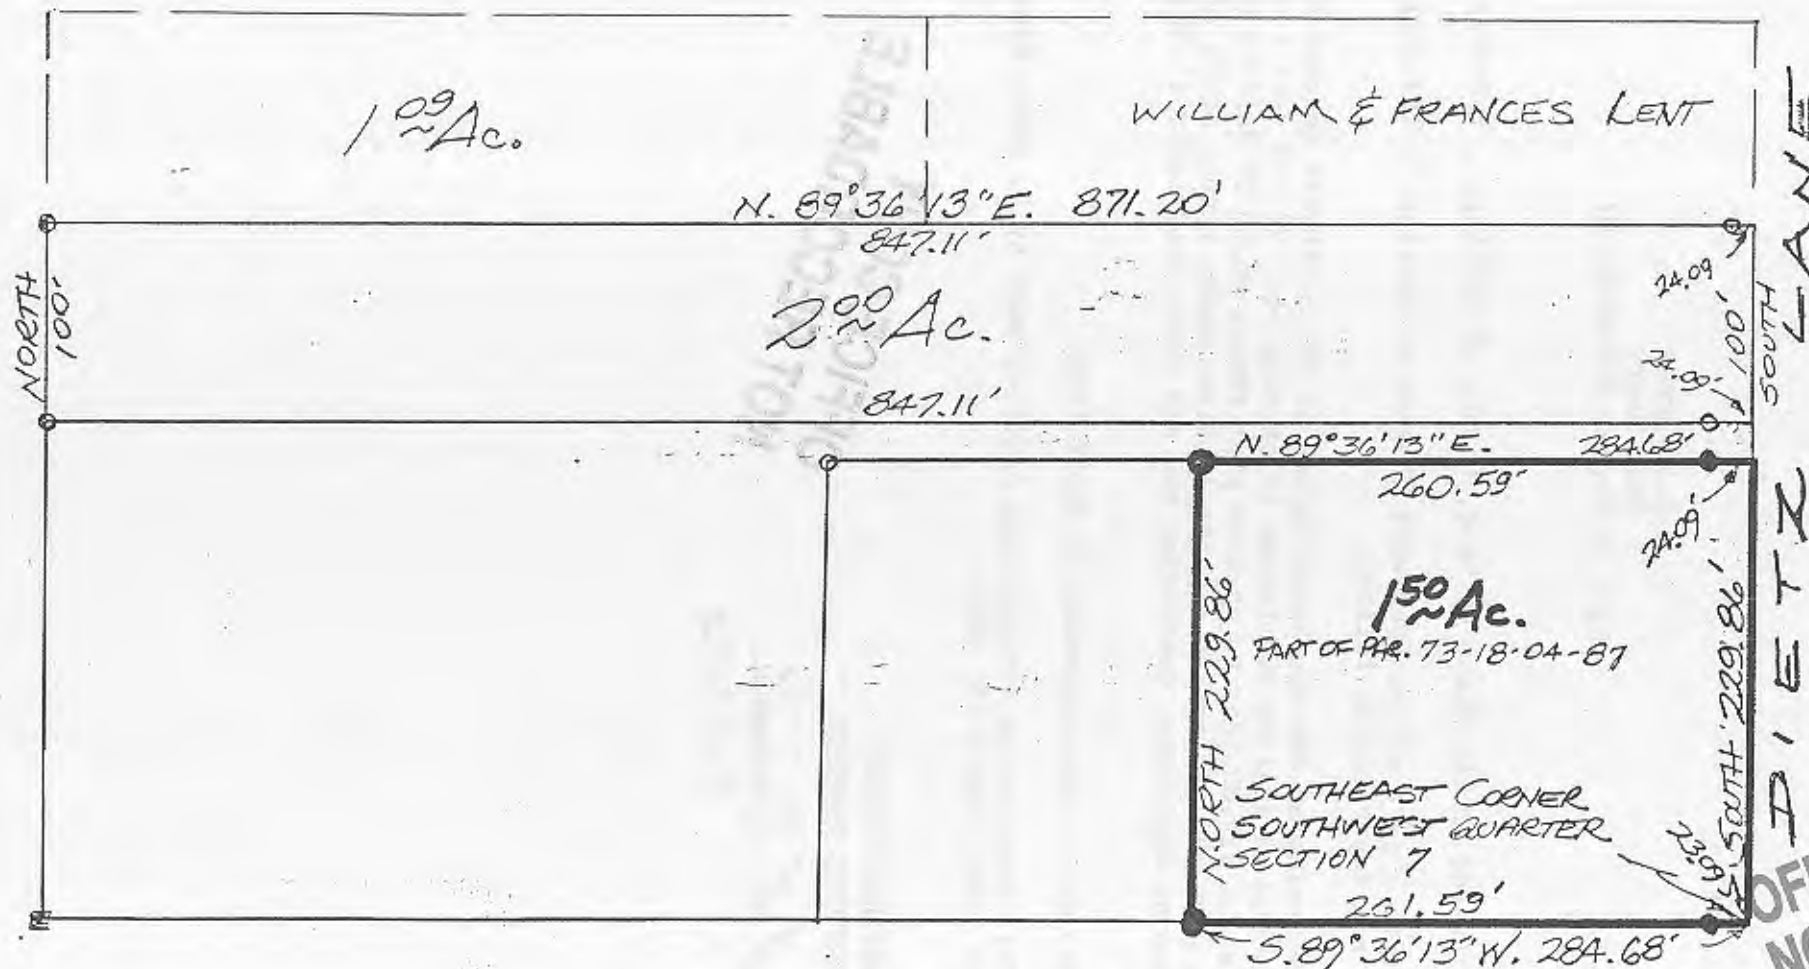

DESCRIPTION APPROVED
FOR AUDITOR'S TRANSFER

BY J. J. Hamble
4-27-92

PART OF
SOUTHWEST QUARTER SECTION 7
TOWNSHIP 12, RANGE 13
WAYNE TOWNSHIP
MUSKINGUM COUNTY, OHIO

APRIL 22, 1992

OFFICE COPY
NOT RECORDABLE