

Legal Description

Being part of the northeast quarter of Section 7,
Township 12, Range 13, Wayne Township, Muskingum County,
Ohio and being further described as follows:

Commencing at an iron pin marking the southeast
corner of the northeast quarter of Section 7; Thence
N 0° 51' 00" W for 692.67 feet to the point of beginning
for the parcel being conveyed;

Thence N 67° 07' 30" W for 529.65 feet to an iron pin;


Thence N 89° 42' 14" E for 338.17 feet to an iron pin;

Thence N 0° 17' 46" W for 57.08 feet to an iron pin;

Thence N 89° 10' 05" E for 145.96 feet to an axle;

Thence S 0° 53' 51" E for 266.91 feet to an iron pin

and the point of beginning containing 1.35 Acres.

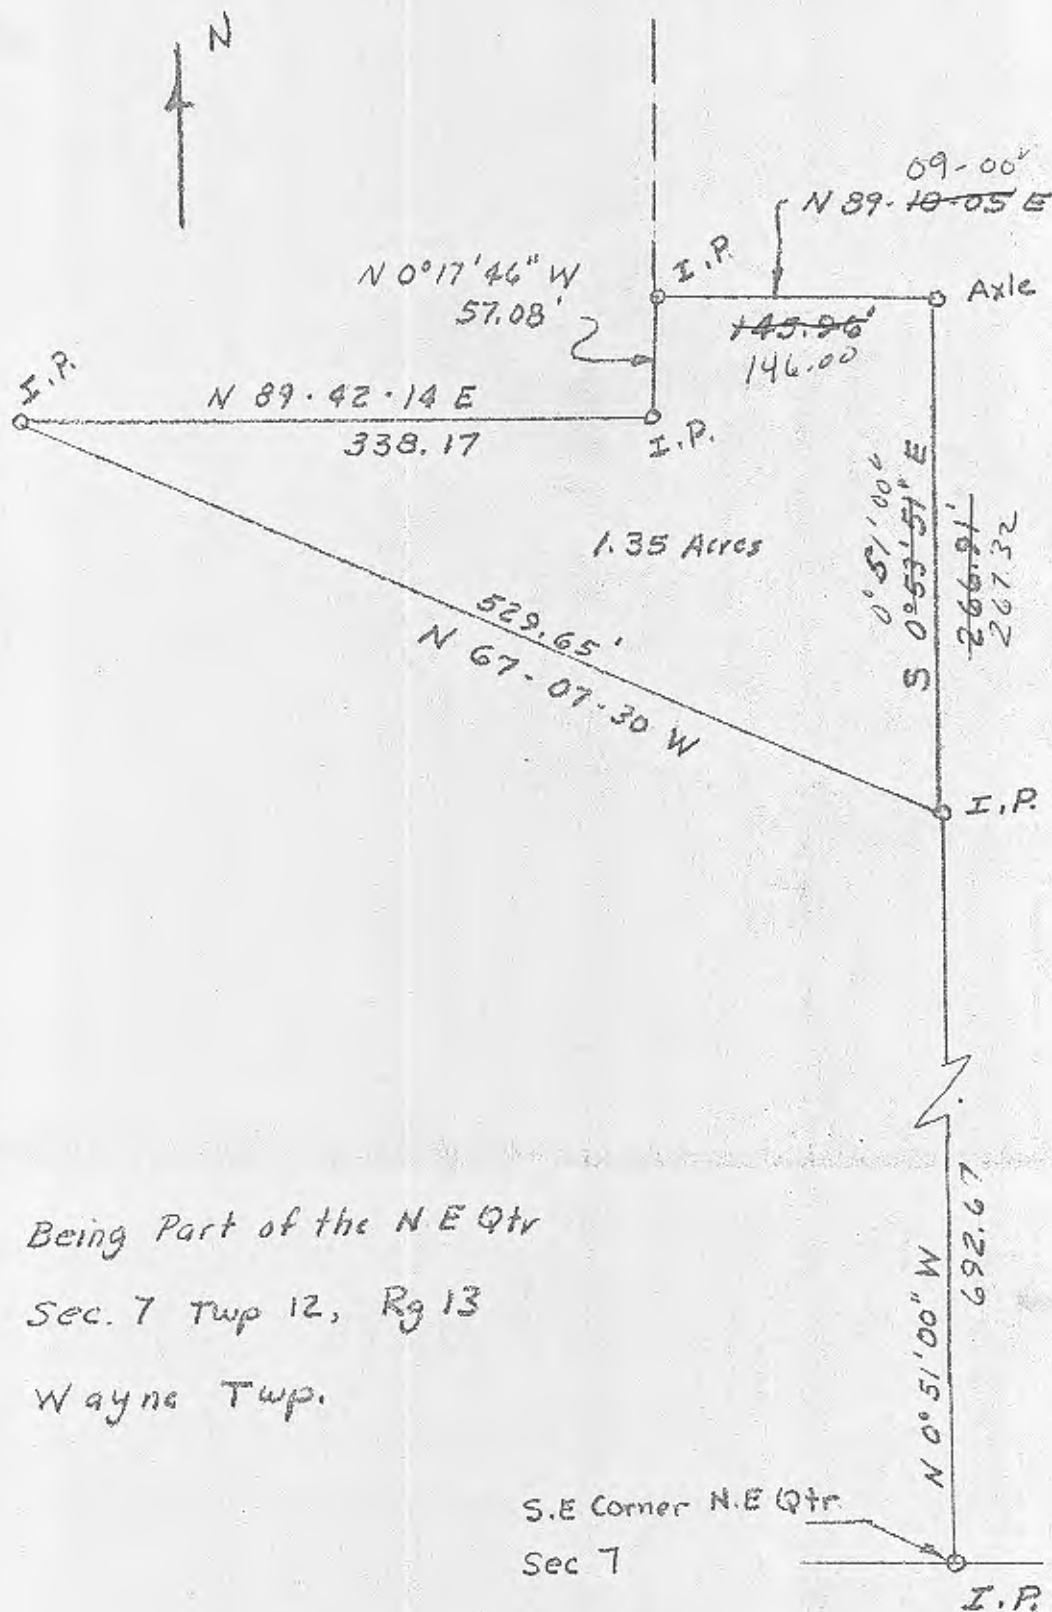

OFFICE COPY
 NOT RECORDED
 5-5843 12/16/78