



APPROVED
MUSKINGUM COUNTY
PLANNING COMMISSION DIRECTOR

SITUATED IN
The State of Ohio, County of Muskingum
Township of Wayne, and being a part of the SE Qtr.
of Sec. 7, T12, R13, Congress Lands East of the Scioto River.

BASIS OF BEARING
Bearings are based on State Plane Grid Coordinates,
NAD83, Ohio South, per GPS Observation.

REFERENCES
* As Noted on Plat
www.muskingumcountyauditor.org
www.mceo.org
<http://recorder.muskingumcounty.org>

LEGEND
● Iron Pin Found
○ Pipe Found w/cap
☒ Con. R/W Mon.
Z Property Hook
⊙ Iron Pin Set
• Point "not marked"

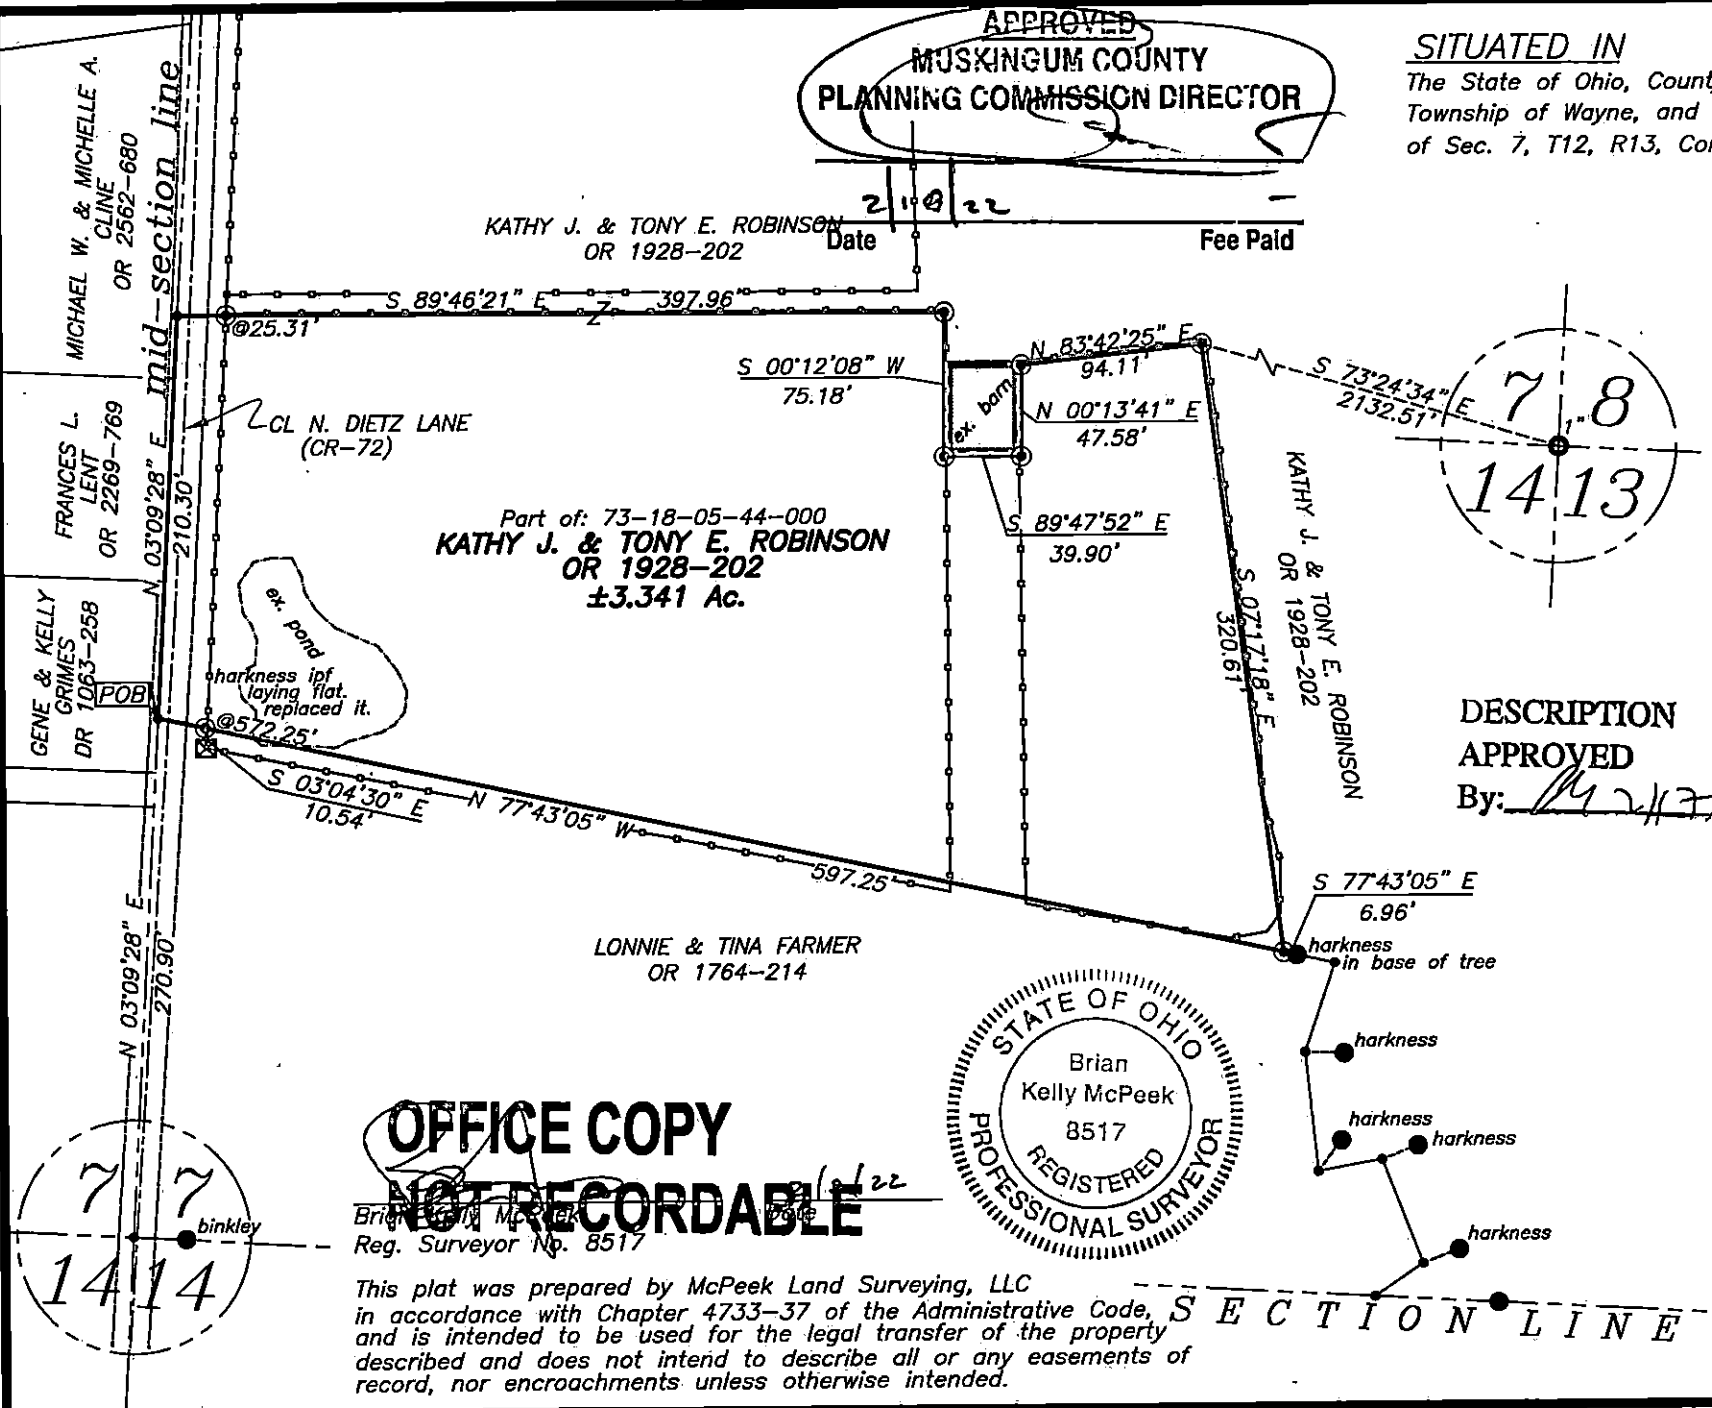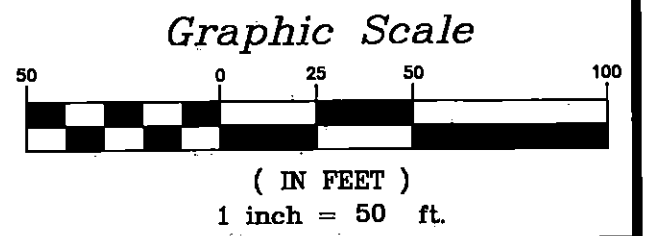

DESCRIPTION
APPROVED
By: *[Signature]*



OFFICE COPY
NOT RECORDABLE

This plat was prepared by McPeek Land Surveying, LLC
in accordance with Chapter 4733-37 of the Administrative Code,
and is intended to be used for the legal transfer of the property
described and does not intend to describe all or any easements of
record, nor encroachments unless otherwise intended.

**MCPEEK
LAND
SURVEYING** LLC
www.mcpeeklandsurveying.com
email: brian@mcpeeklandsurveying.com
340 Robin Hood Ln., * Zanesville, Oh 43701 * 740.704.6073