

SURVEYING & MAPPING

Phone and Fax: 740-453-8448

L. Peter Dinan & Associates

27 South Sixth Street

P.O. Box 55, Zanesville, Ohio 43702-0055

73-21-01-12-001
2455 CHANDLERSVILLE RD

Mary Miller
Part of Parcel #73-21-01-12-000
1.20 Acres

Situated in the State of Ohio, County of Muskingum, Township of Wayne.

Being a part of the Northwest Quarter of Section 8, Township 12, Range 13 bounded and described as follows:

Commencing at a stone found at the northwest corner of Section 8; thence south 5 degrees 34 minutes 45 seconds west 926.17 feet to an iron pin; thence south 84 degrees 04 minutes 59 seconds east 225.0 feet to an iron pin and the true place of beginning of the premises herein intended to be described; thence north 5 degrees 34 minutes 27 seconds east 50.0 feet to an iron pin; thence south 84 degrees 13 minutes 08 seconds east 169.0 feet to an iron pin; thence south 8 degrees 35 minutes 41 seconds west 325.24 feet to a point in the center of State Route #146 (Chandlersville Road); thence along said centerline north 84 degrees 13 minutes 08 seconds west 151.85 feet to a point; thence leaving said centerline north 5 degrees 34 minutes 27 seconds east 274.85 feet to the true place of beginning, containing one and twenty hundredths (1.20) acres more or less.

Subject to the easements of State Route #146.

This description taken from a survey made by L. Peter Dinan, Registered Surveyor #5451, June 12, 2006.


APPROVED FOR CLOSURE

[Signature] 5/2/2007

OFFICE COPY
NOT RECORDABLE



L. PETER DINAN & ASSOCIATES
27 SOUTH SIXTH STREET
ZANESVILLE, OHIO

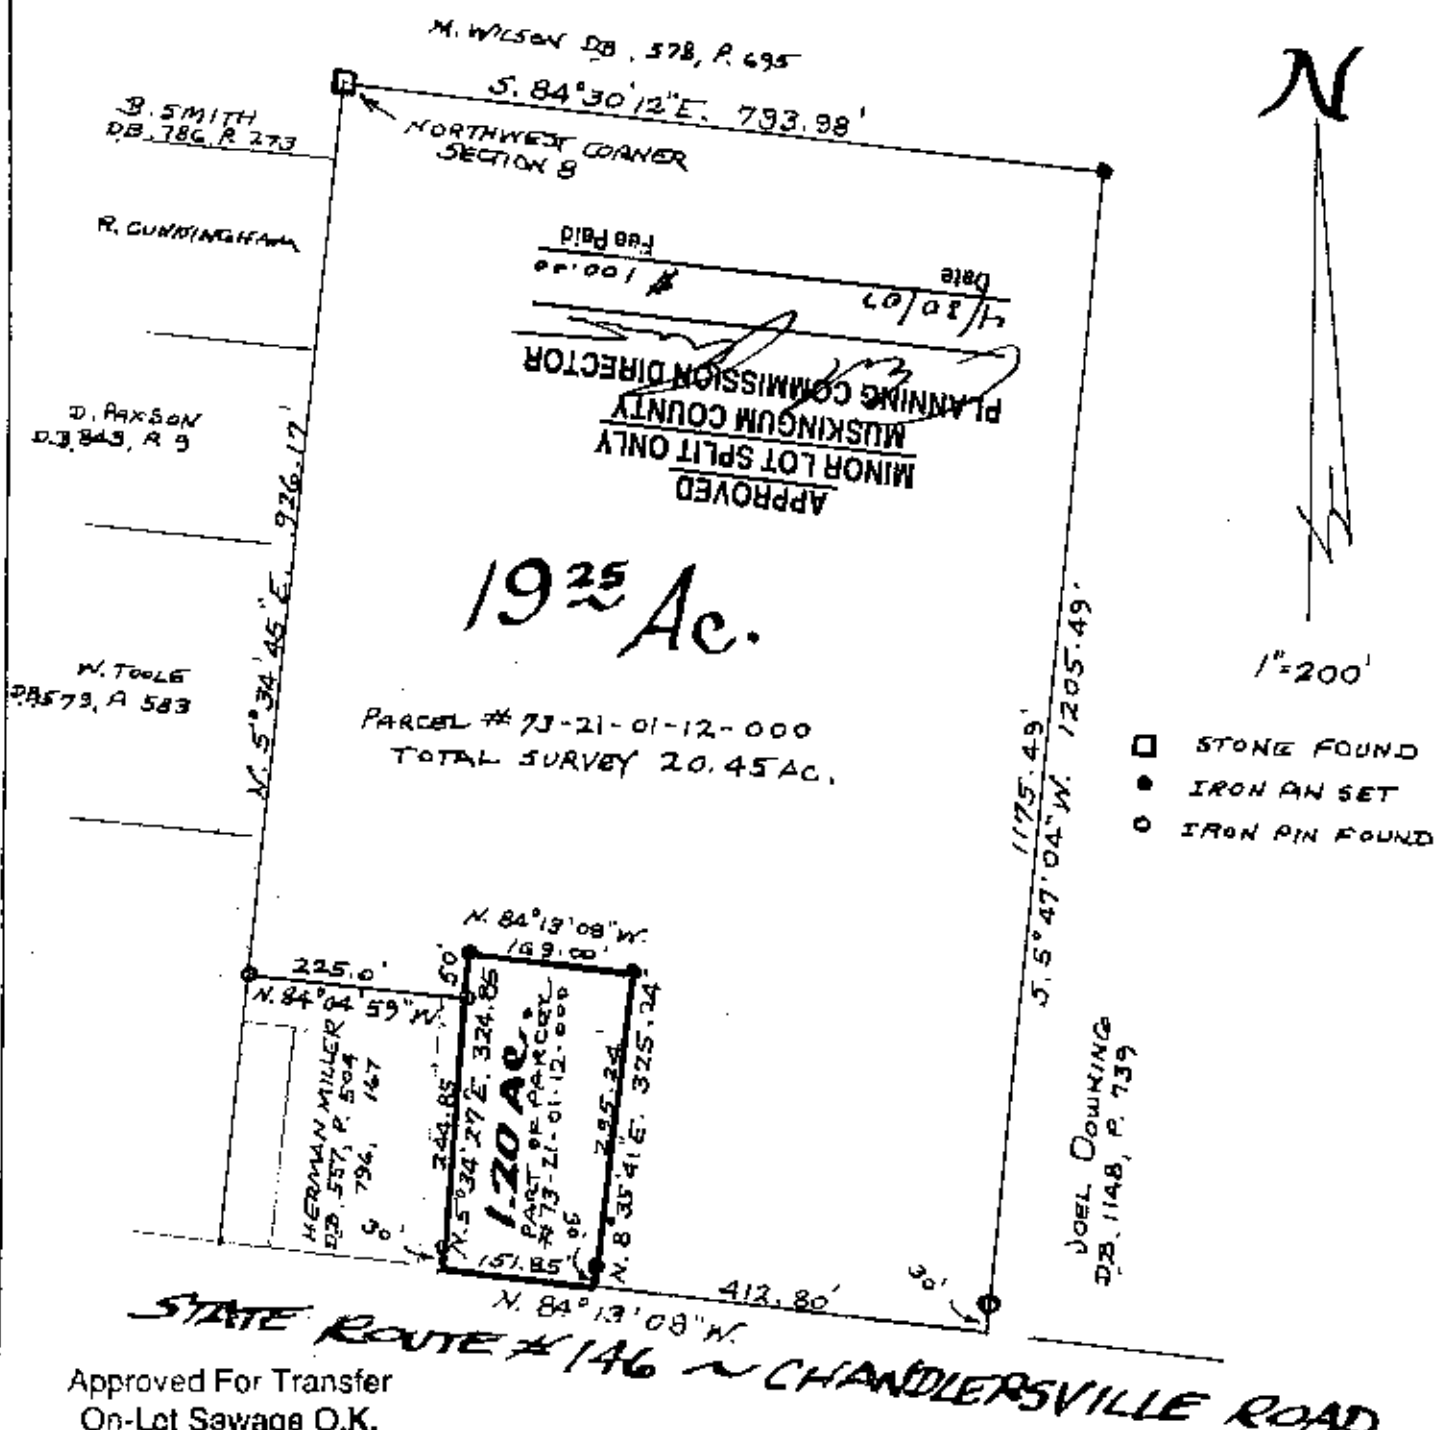

Approved For Transfer
On-Lot Sawage O.K.
Date 6/19/2006
J. M. H. K. K. K.
Zanesville - Muskingum Co.
Health Department

APPROVED FOR CLOSURE
5/2/2007
1.20 ac. only

PART OF THE
NORTHWEST QUARTER SECTION 8
TOWNSHIP 12, RANGE 13
WAYNE TOWNSHIP
MUSKINGUM COUNTY, OHIO
JUNE 9, 2006

STATE OF OHIO
OFFICE COPY
NOT RECORDABLE
L. PETER DINAN
REGISTERED SURVEYOR # 5451