


PART OF THE NORTHWEST QTR. AND NORTHEAST QTR.

SECTION 8, TWP. 12N, RNG. 13W

CONGRESS LANDS EAST OF THE SCIOTO RIVER

DEED REF.VOL.1054,PG.450

BEARINGS SHOWN HEREON ARE BASED
UPON PARCEL TWO DEED VOL.1054,PG.450

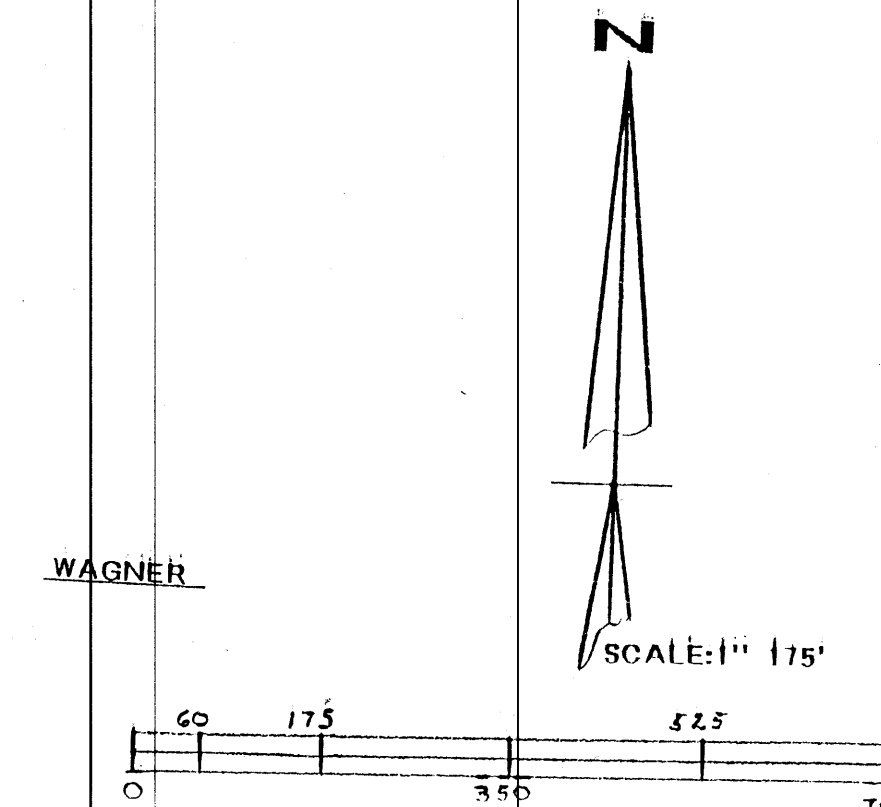

LEGEND: IRON PIN FOUND ○
IRON PIN SET ●

CURVE DATA

A	R - 2864.79	L - 426.89	
	Δ - 08-31-56	Ctl - \$ 88-24-59 E 426.21	
B	R - 2292.05	L - 41.80	
	Δ 01-02-41	Ctl - N-87-50-23 E 41.80	
C	R - 2292.05	L - 20.13	
	Δ 00-30-11	Ctl - N-88-36-48 E 20.13	

AUDITORS PARCEL NO.
73-21-01-27-000 PART
73-21-01-28-000 ALL



this plat drawn on 3/7/1995 based
on an actual survey of the premises

WOTICE.COM FINLEY OHIO REGISTERED SURVEYOR #S-7222

DESCRIPTION APPROVED
FOR AUDITOR'S TRANSFER

EV At Smith

3-19-95

Tracts 1 Through 6

IRON PINS SET ARE 5/8 REBAR WITH YELLOW I.D.

SURVEY PLAT
FOR ROBERT MELL PROPERTY PART

SCALE: 1" = 175'	APPROVED BY <i>F</i>	DRAWN BY
DATE: MAR. 7, 1995		TJF
SPLIT OF 61.39 ACRE TRACT		
TERRY J. FINLEY SURVEYOR AND MAPPING 1321 HAZEL AVE. ZANESVILLE, OHIO		DRAWING NUMBER 95-150