

APPROVED
MUSKINGUM COUNTY
PLANNING COMMISSION DIRECTOR

SITUATED IN
The State of Ohio, County of Muskingum
Township of Wayne, and being a part
of south half of Sec. 8, T12, R13.


Date 4/26/22 Fee Paid

BASIS OF BEARING
Bearings and distances are based on State Plane Grid Coordinates,
NAD83, Ohio South, per GPS Observation.

REFERENCES
* As Noted on Plat
www.muskingumcountyauditor.org
www.mceo.org
http://recorder.
muskingumcounty.org

LEGEND
● Iron Pipe Found
● Iron Pin Found
— Property Hook
⊗ Axle Found
⊙ Iron Pin Set


Approved For Transfer
No On-Lot Sewage
Date 4-26-22
Muskingum County
Zanesville - Muskingum County
Health Department

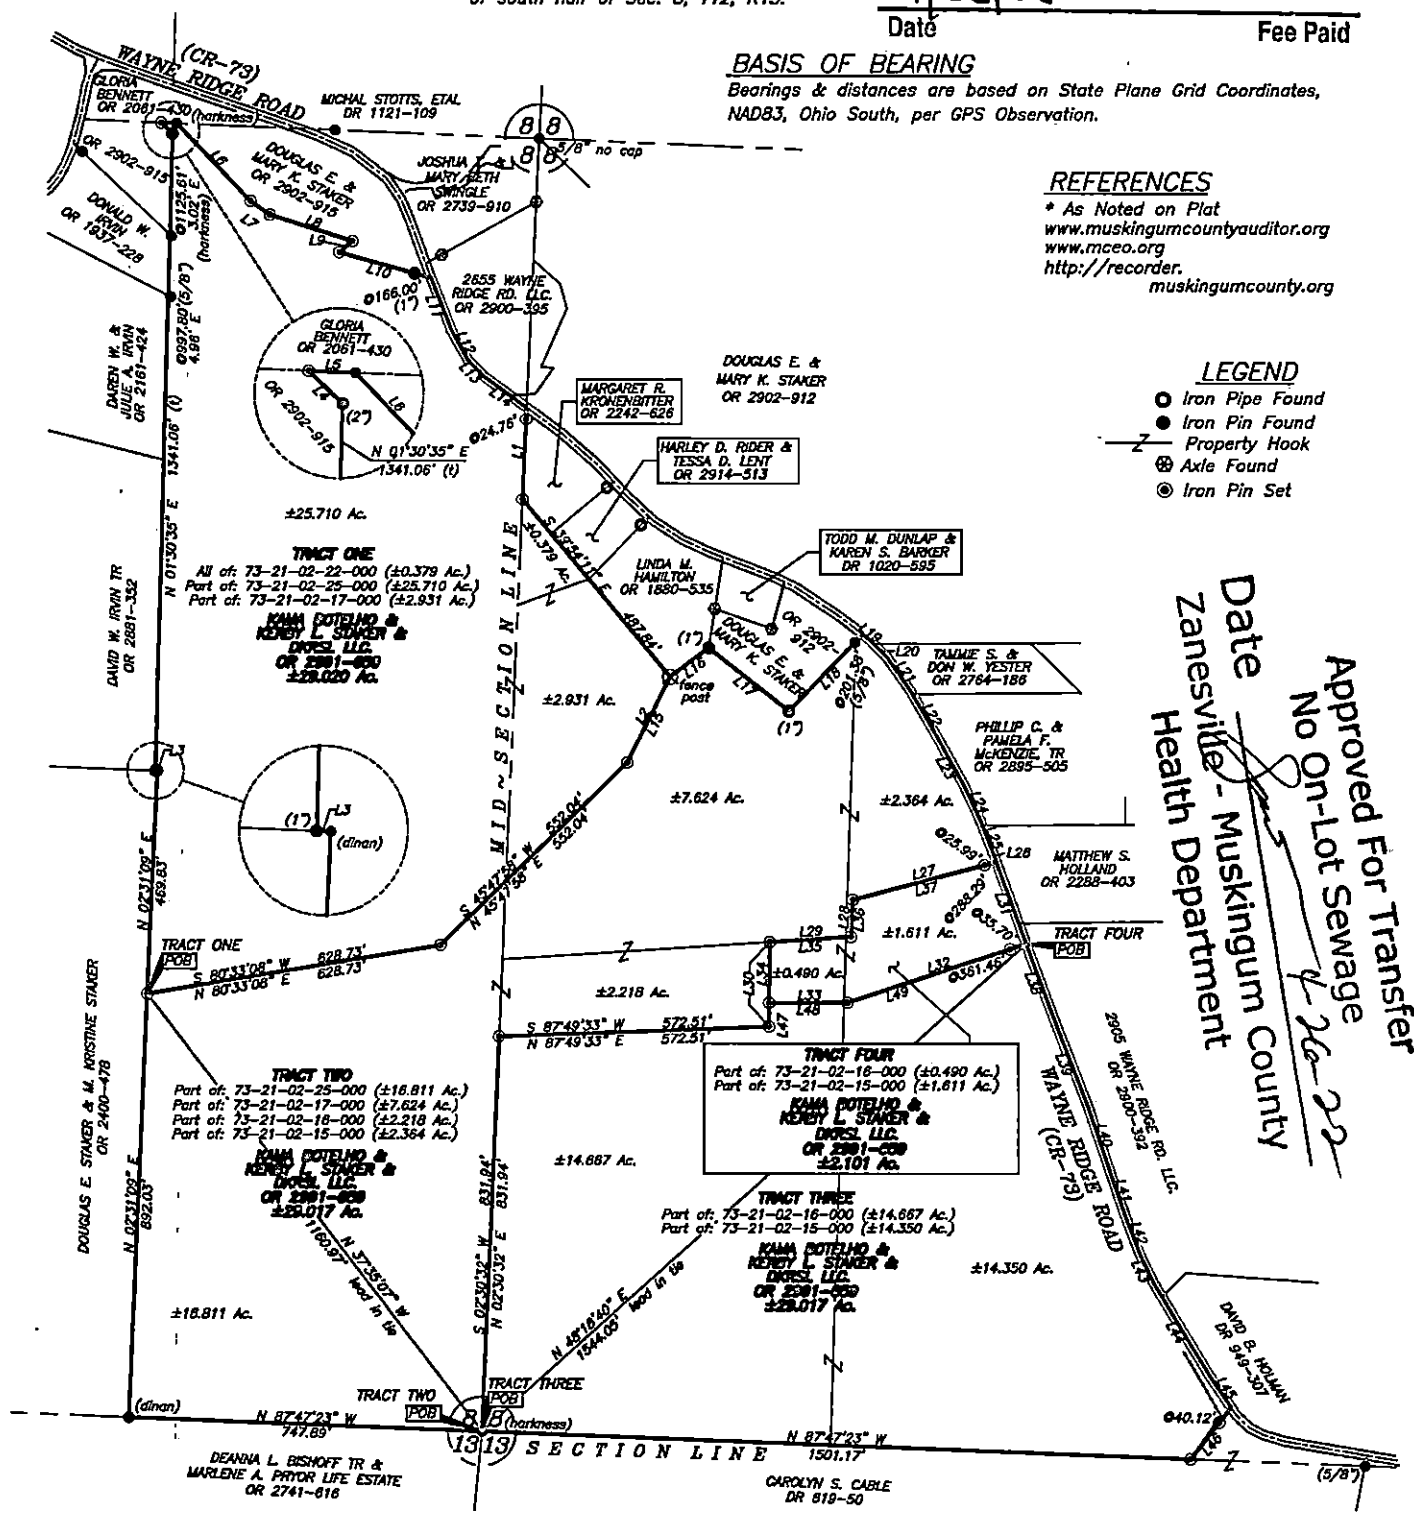


LINE TABLE

LINE	BEARING	DISTANCE
L1	S 02°30'32\"	193.43'
L2	S 26°50'52\"	201.72'
L3	N 87°45'16\"	3.77'
L4	N 45°57'28\"	33.03'
L5	S 87°41'44\"	32.92'
L6	S 43°52'44\"	225.88'
L7	S 54°18'40\"	50.17'
L8	S 72°18'39\"	182.70'
L9	S 49°50'42\"	36.18'
L10	S 74°34'08\"	202.19'
L11	S 21°18'52\"	118.25'
L12	S 29°22'08\"	70.45'
L13	S 44°17'44\"	50.57'
L14	S 54°32'56\"	110.11'
L15	N 26°50'52\"	201.72'
L16	N 53°03'06\"	101.90'
L17	S 51°57'03\"	215.85'
L18	N 44°05'04\"	225.27'
L19	S 52°09'33\"	18.25'
L20	S 45°24'24\"	54.47'
L21	S 59°13'16\"	63.18'
L22	S 30°18'27\"	131.85'
L23	S 26°07'55\"	100.58'
L24	S 24°53'31\"	83.83'
L25	S 21°27'28\"	177.63'
L26	S 19°53'59\"	12.71'
L27	S 25°10'24\"	14.27'
L28	S 22°53'23\"	71.66'
L29	S 86°15'38\"	172.81'
L30	S 00°32'48\"	177.58'
L31	S 19°54'49\"	183.97'
L32	S 71°50'41\"	397.16'
L33	S 89°51'10\"	168.67'
L34	N 00°32'48\"	127.70'
L35	N 86°15'38\"	172.81'
L36	N 02°53'23\"	77.88'
L37	N 25°10'24\"	314.27'
L38	S 20°32'14\"	168.31'
L39	S 21°07'36\"	165.92'
L40	S 18°59'27\"	136.50'
L41	S 18°40'05\"	104.88'
L42	S 21°12'59\"	93.99'
L43	S 25°30'44\"	65.72'
L44	S 31°12'42\"	222.65'
L45	S 34°04'38\"	84.17'
L46	S 38°07'13\"	138.51'
L47	N 60°32'48\"	148.63'
L48	N 69°51'10\"	168.67'
L49	N 71°50'41\"	387.16'

DESCRIPTION
APPROVED
By: *McPeck*

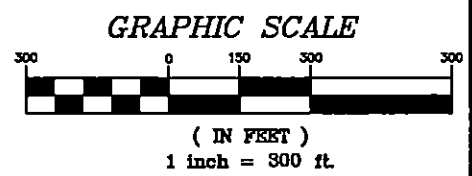

OFFICE COPY
NOT RECORDABLE

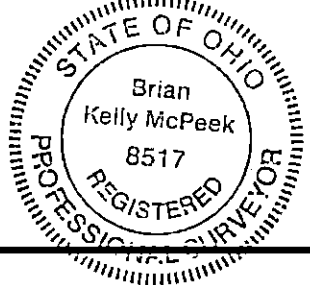

MCPEEK LAND SURVEYING LLC
www.mcpeeklandsurveying.com
email: brian@mcpeeklandsurveying.com
340 Robin Hood Ln., Zanesville, Oh 43701 • 740.704.6073

Brian Kelly McPeck
Reg. Surveyor No. 8517
This plat was prepared by McPeck Land Surveying, LLC
in accordance with Chapter 4733-37 of the Administrative Code,
and is intended to be used for the legal transfer of the property
described and does not intend to describe all or any easements of
record, nor encroachments unless otherwise intended.